


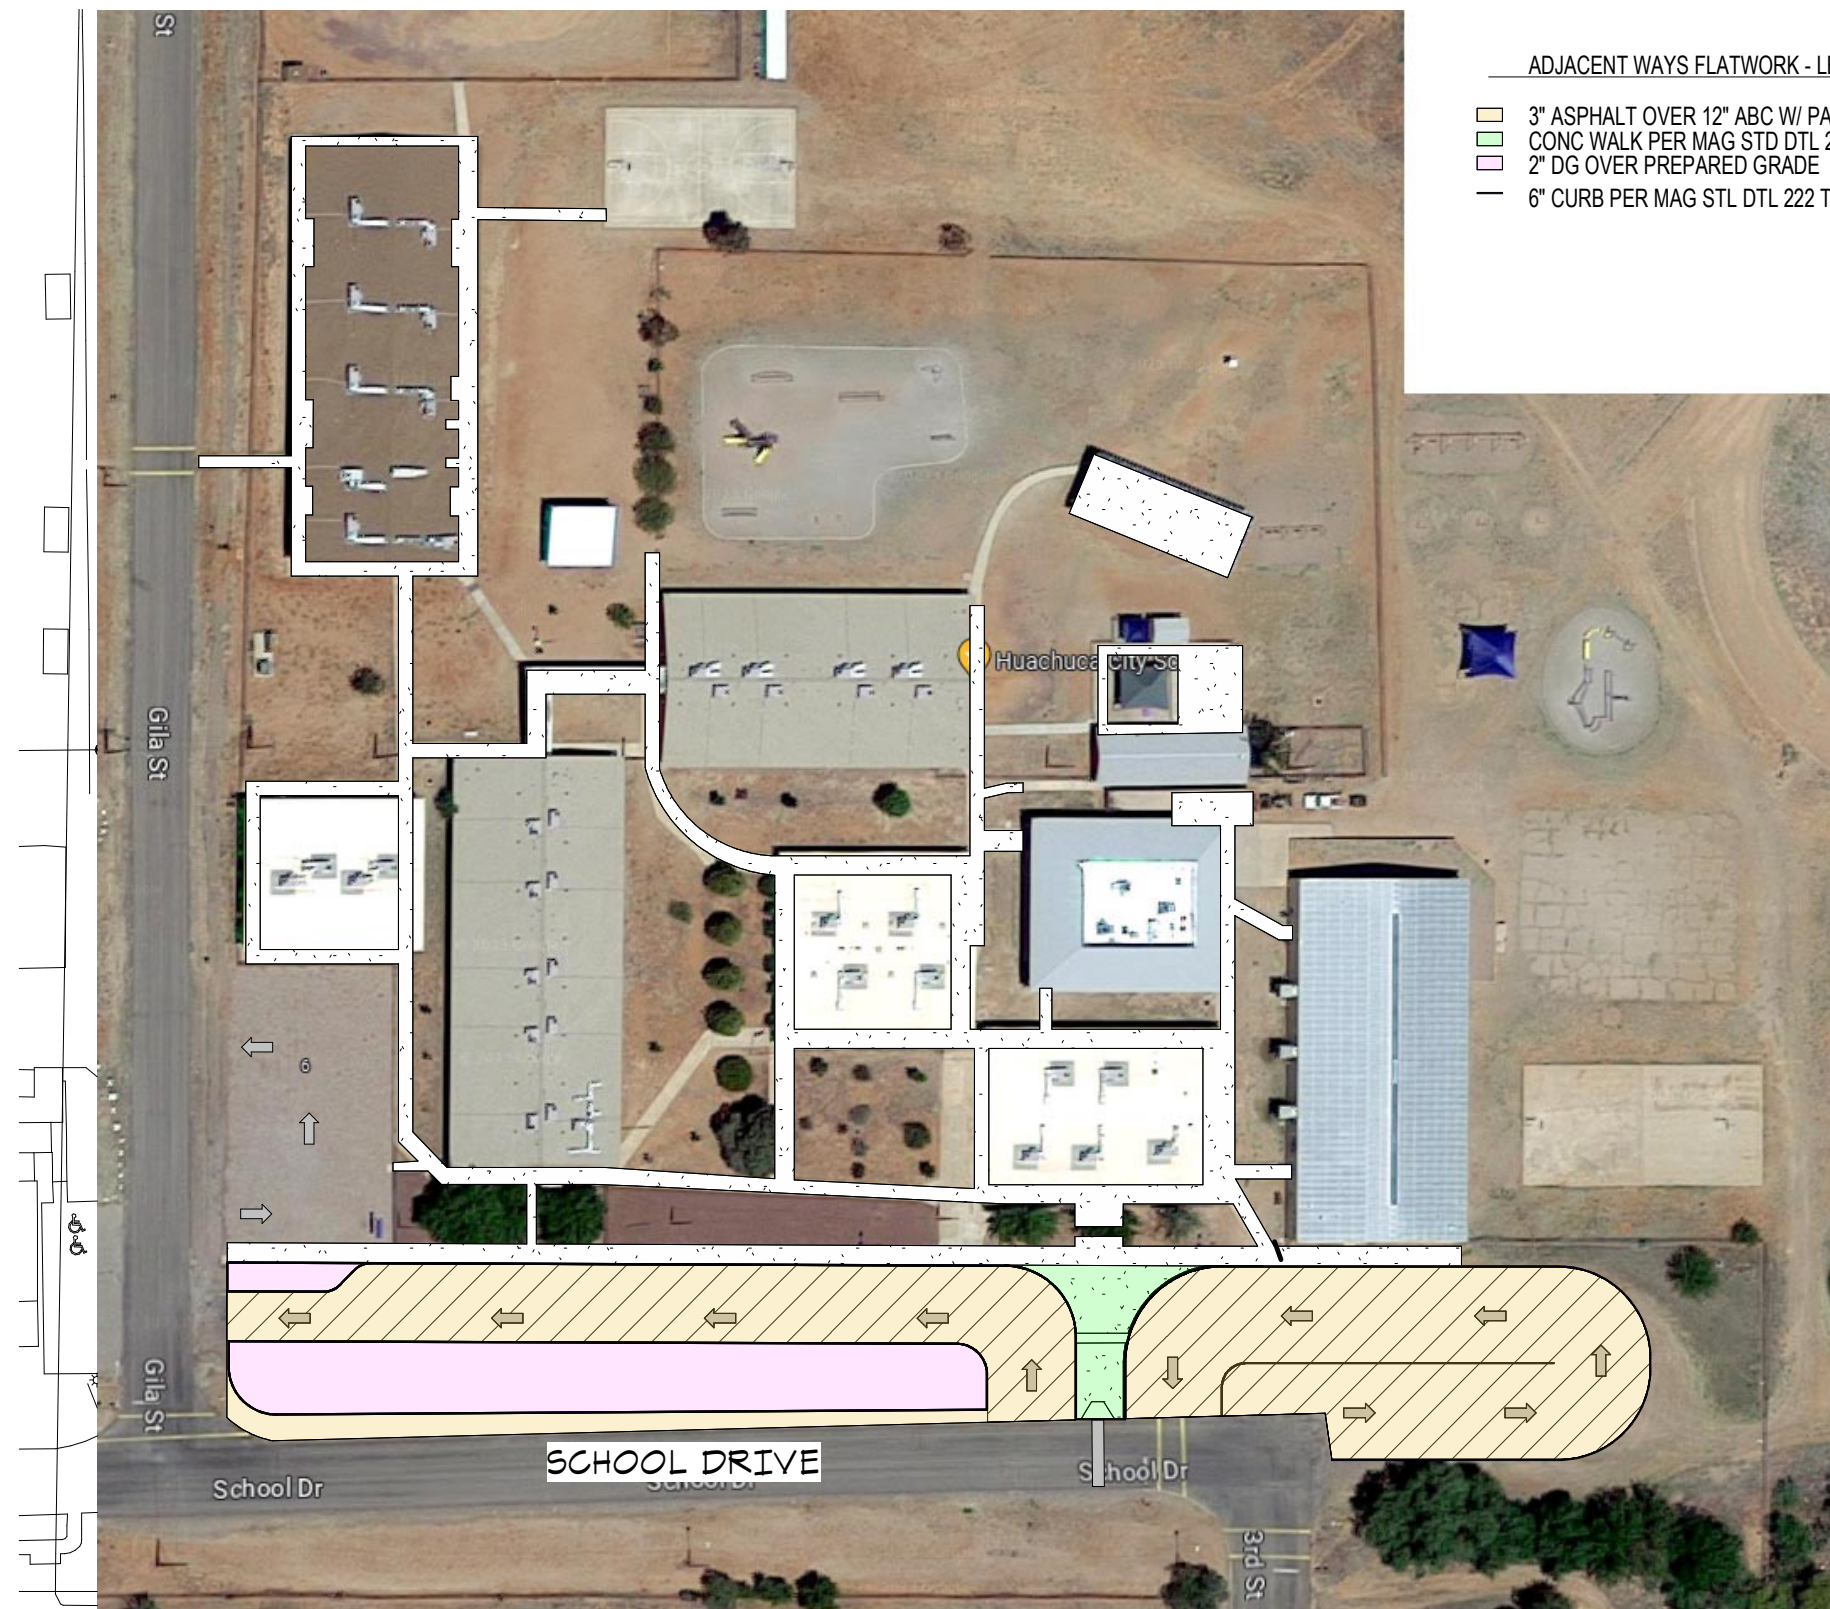

1" = 80'-0"
HUACHUCA CITY ES
TOMBSTONE USD

1 SITE PLAN - Adjacent Ways
1" = 80'-0"