
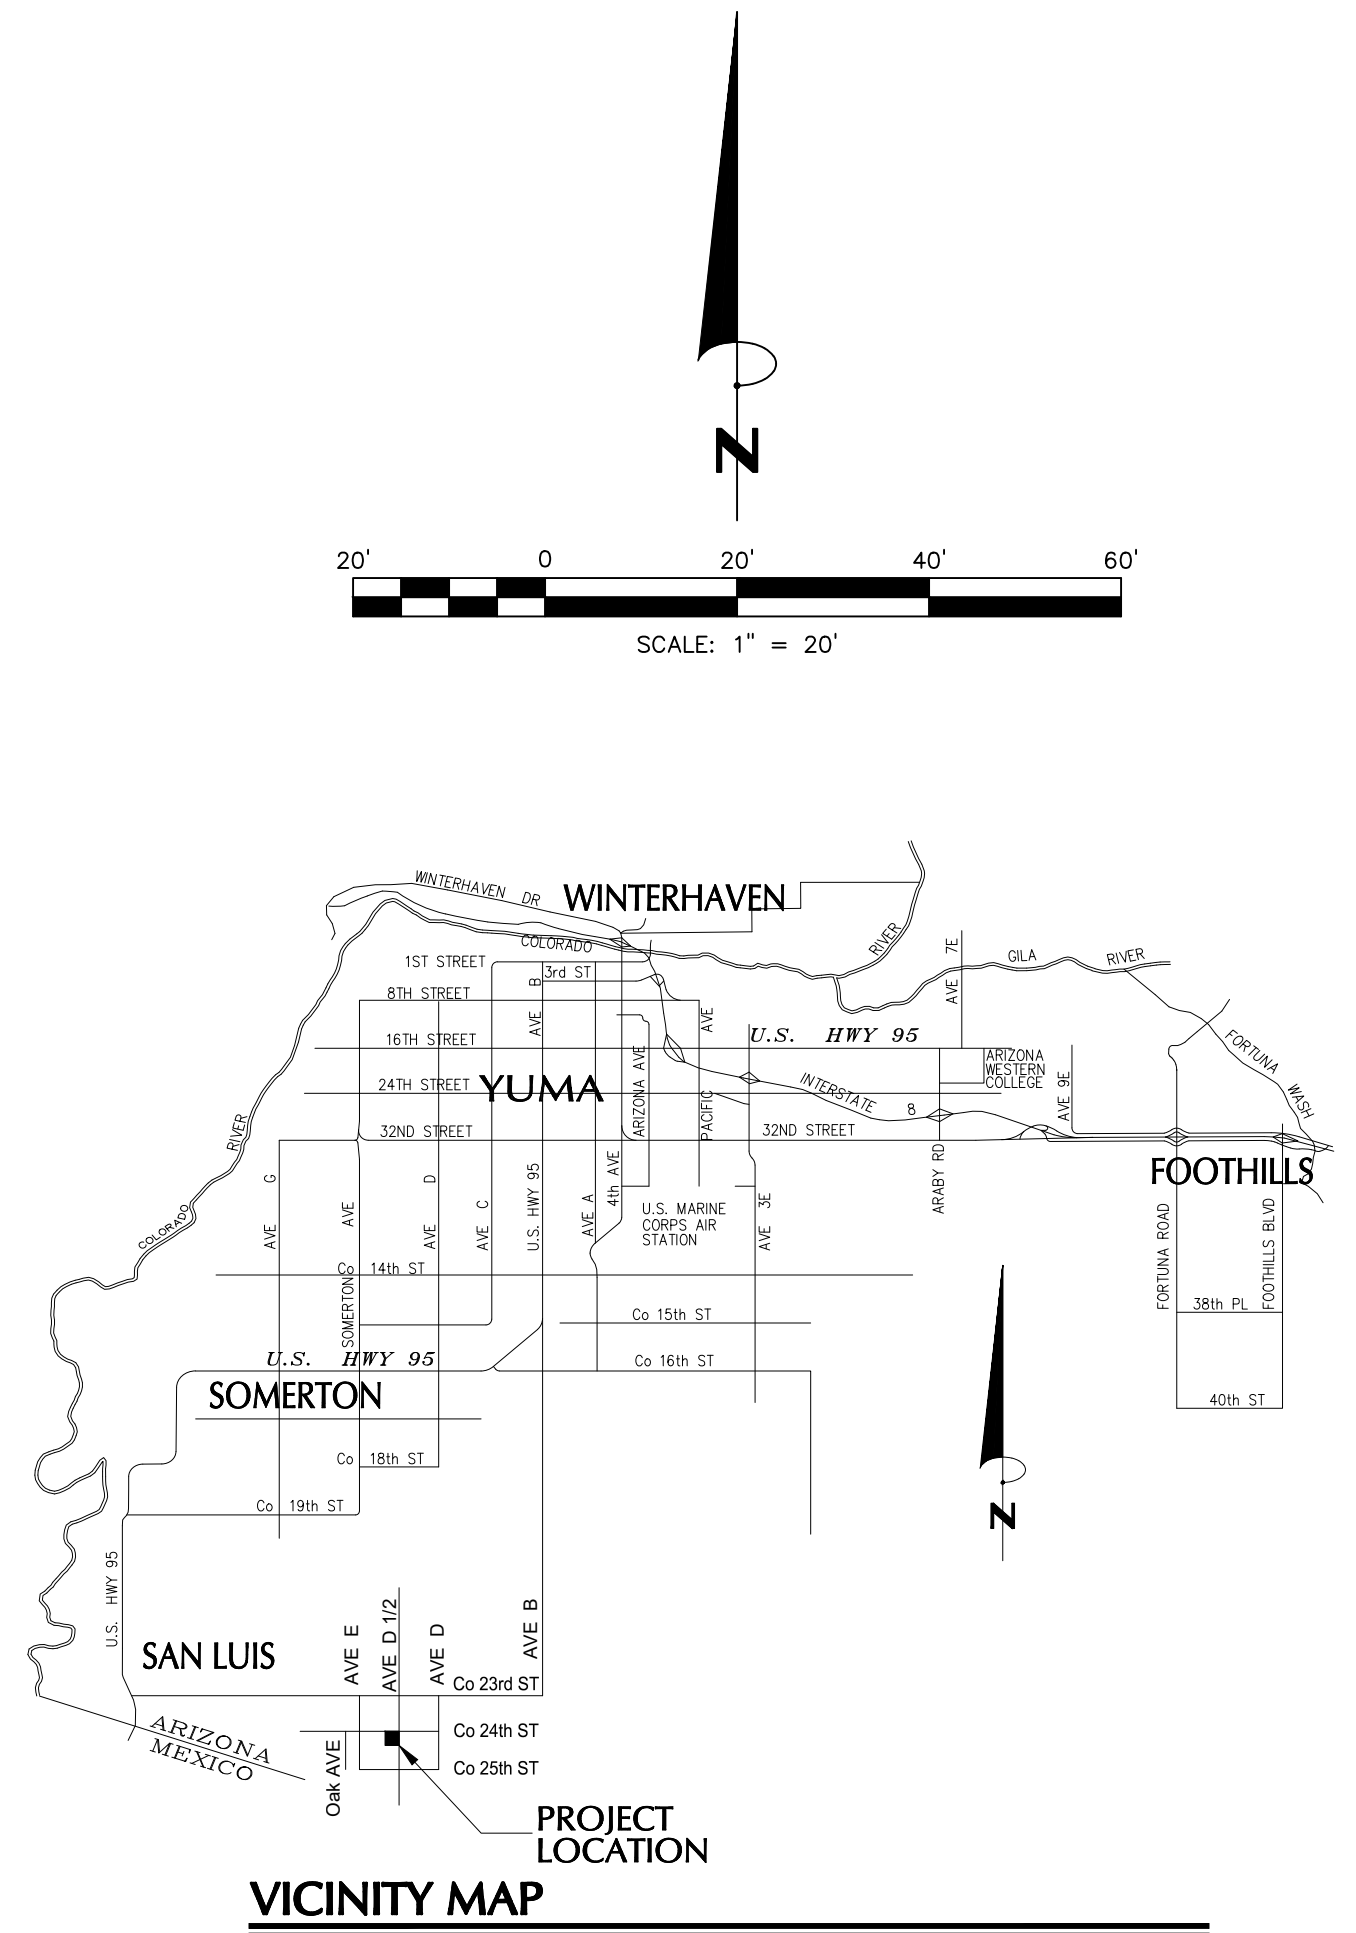


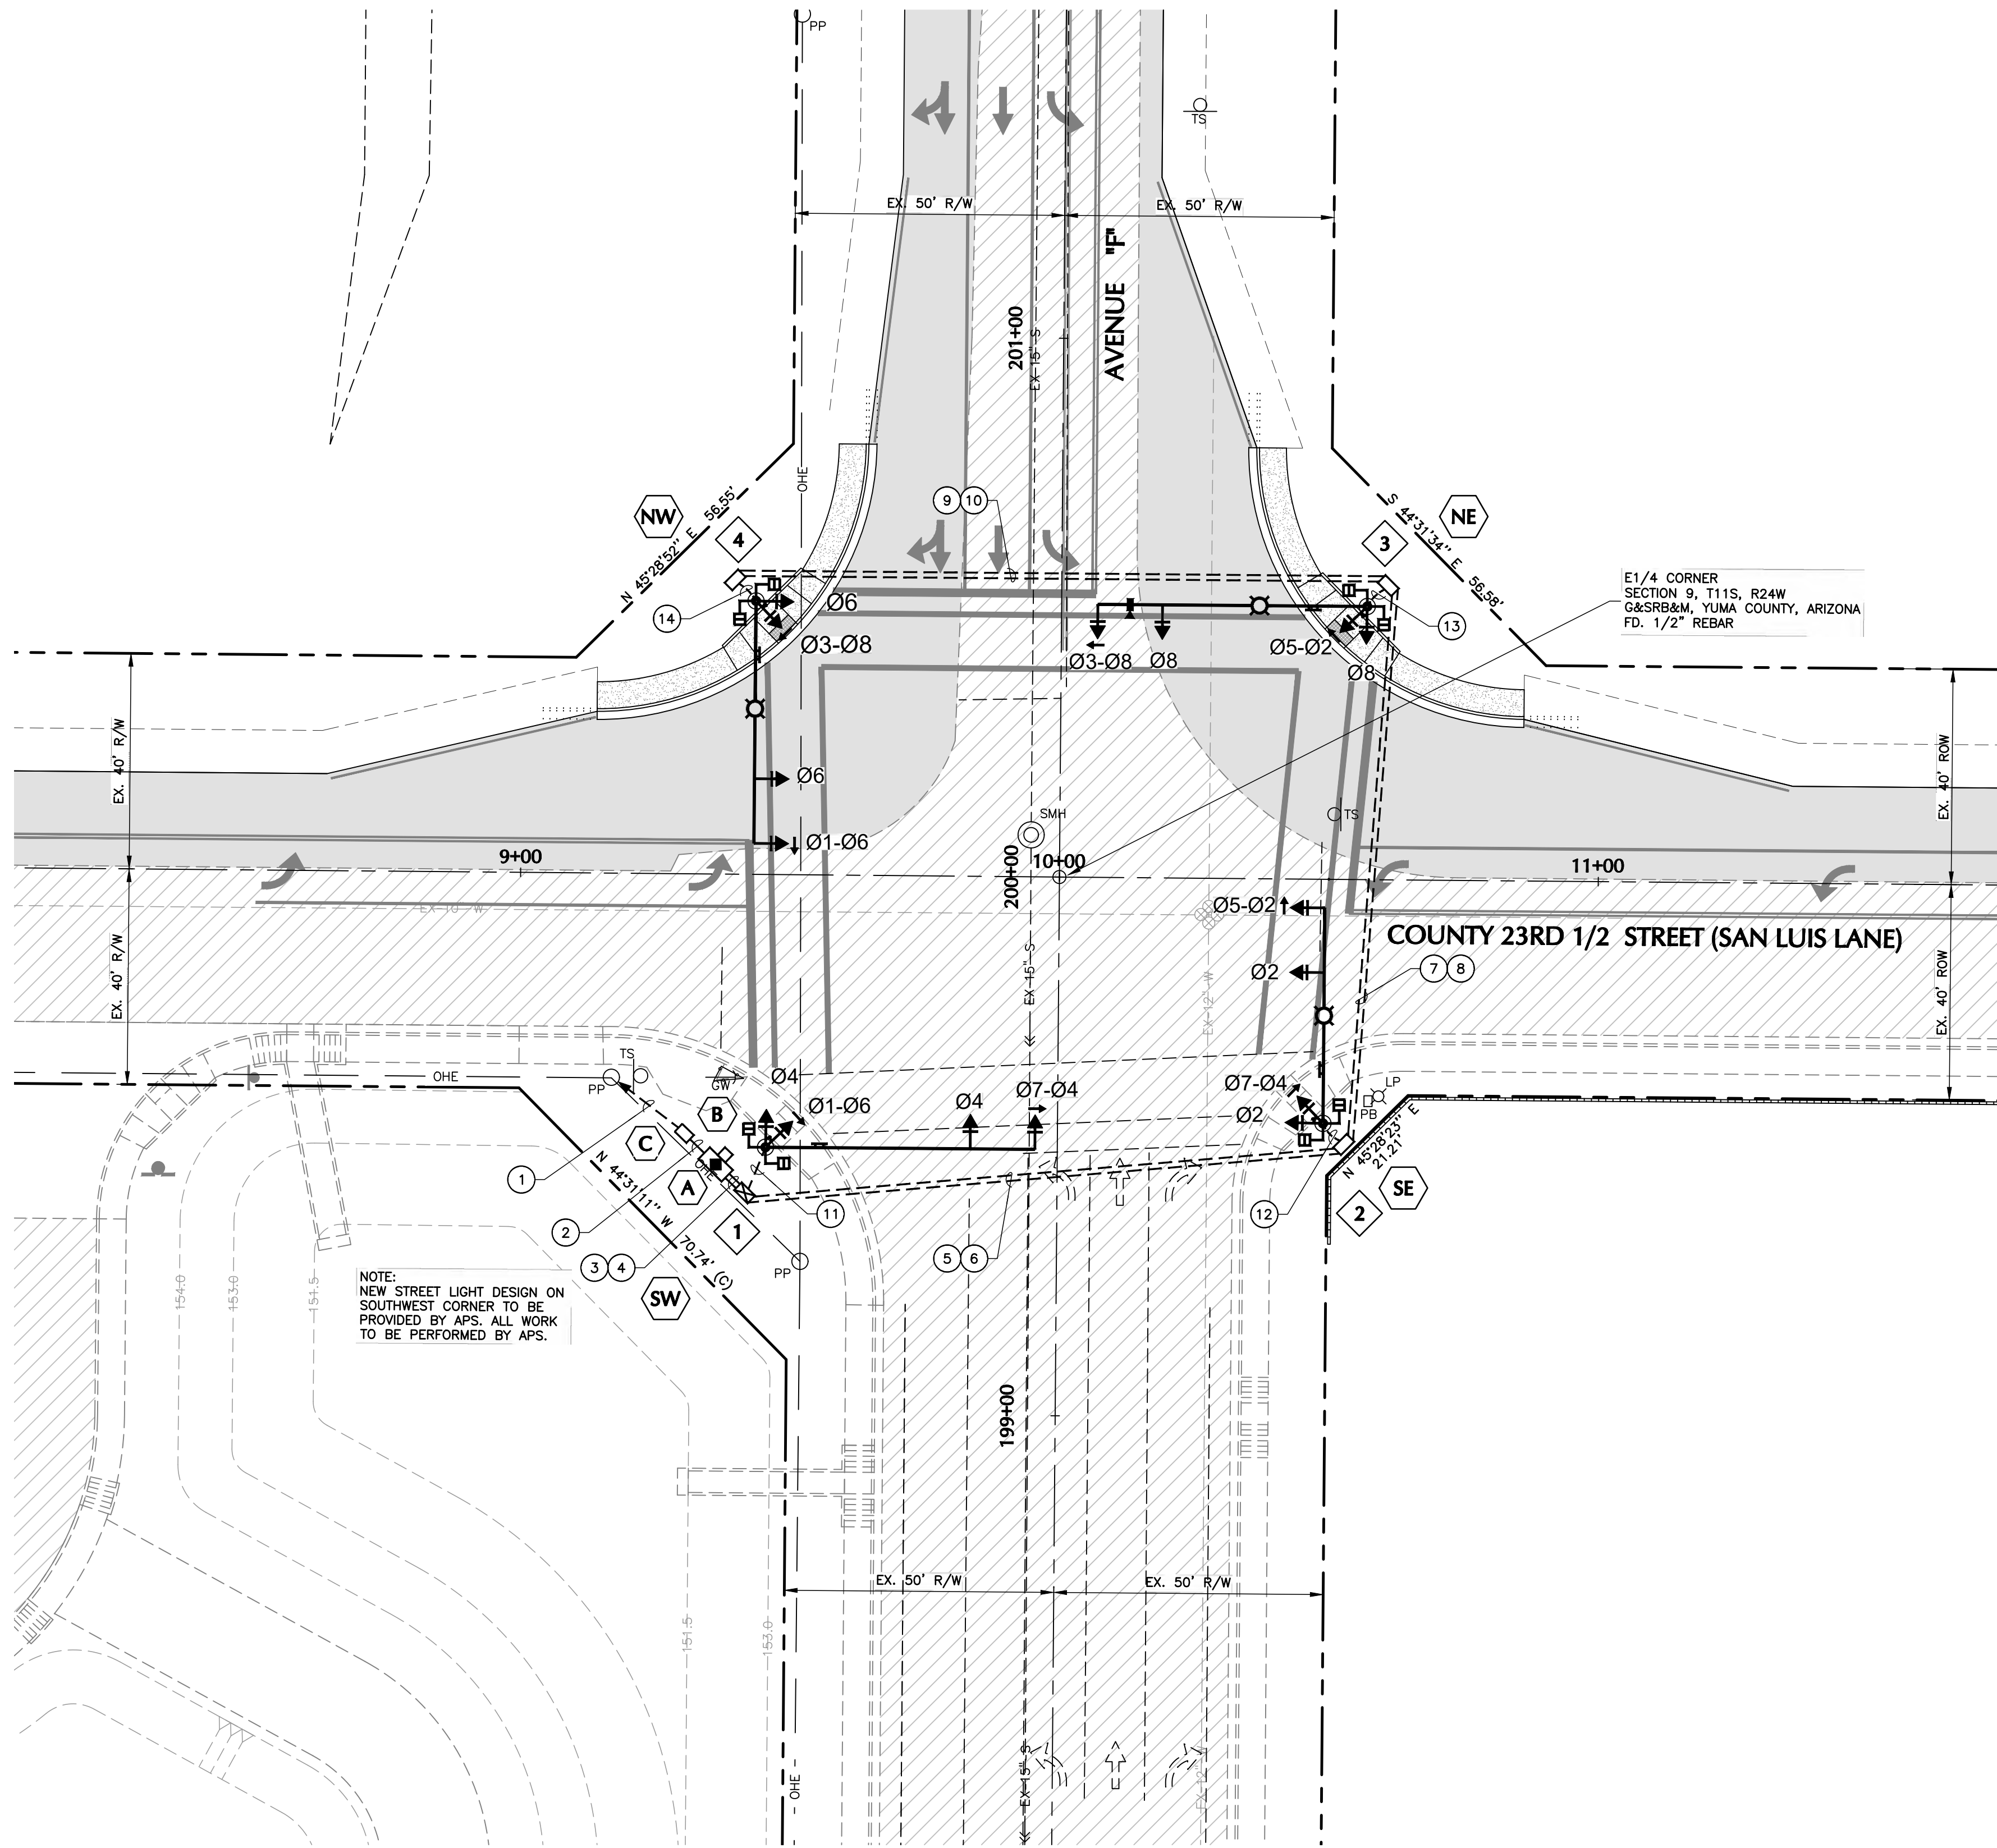

LEGEND

- CONDUIT
- NEW SIGNAL POLE AND MAST ARM
- NEW LUMINAIRE AND ARM
- NEW SIGNAL
- NEW SIGNAL WITH W/ DIRECTIONAL ARROW
- NEW PEDESTRIAN SIGNAL HEAD
- NEW INTERNALLY ILLUMINATED STREET NAME SIGN (ISNS)
- NEW MODEL 722 OPTICAL DETECTOR
- NEW PULLBOX
- NEW CONDUIT RUN NUMBER
- NEW POLE/CABINET DESIGNATION
- NEW CONTROLLER CABINET WITH SERVICE ENCLOSURE
- NEW PUSH BUTTON
- NEW CAMERA GRIDSMART V.I.V.T.D.S.

NOTES:

- AIMING OF SIGNALS MUST BE ADJUSTED AS DIRECTED BY THE ENGINEER.
- TYPE FO PULL BOXES TO HAVE EXTENSIONS.
- THE CABINET MUST BE EQUIPPED AND WIRED SO THAT THE USE OF PROTECTED/PERMISSIVE PHASING (5-SECTION SIGNAL HEADS) IN THE FUTURE WILL NOT CAUSE AN ABSENCE OF RED FAILURE TO BE REGISTERED ON THE MALFUNCTION MANAGEMENT UNIT FOR PHASES 1, 3, 5 OR 7.
- CONDUIT TO BE INSTALLED BY BORING METHOD (NO PAVEMENT REMOVAL WILL BE ALLOWED)

UTILITY WARNING

THE UNDERGROUND UTILITIES SHOWN HAVE BEEN LOCATED FROM THE FIELD SURVEY INFORMATION AND EXISTING DRAWINGS. THE SURVEYOR MAKES NO GUARANTEE THAT THE UNDERGROUND UTILITIES SHOWN COMPRISE ALL SUCH UTILITIES IN THE AREA, EITHER IN SERVICE OR ABANDONED. THE SURVEYOR FURTHER DOES NOT WARRANT THAT THE UNDERGROUND UTILITIES SHOWN ARE IN THE EXACT LOCATION INDICATED ALTHOUGH HE DOES CERTIFY THAT THEY ARE LOCATED AS ACCURATELY AS POSSIBLE FROM INFORMATION AVAILABLE. THE SURVEYOR HAS NOT PHYSICALLY LOCATED THE UNDERGROUND UTILITIES.



8/2/2024 12:24 PM z:\Drawings\21285\Drawings\Traffic Signal\21285 Traffic Signal 3.dwg



DATE: JUNE 2024
DESIGNED BY: KD/SM
DRAWN BY: SM
CHECKED BY: KD
SURVEYED BY: MAC
PROJECT NO.: 21285
SHEET

SAN LUIS ELEMENTARY SCHOOL
SOMERTON SCHOOL DISTRICT 11
CO. 23RD 1/2 STREET (SAN LUIS LANE) & AVENUE "F"
SAN LUIS, ARIZONA
TRAFFIC SIGNAL

DAHL, ROBINS & ASSOCIATES, INC.
1560 S. 5th Avenue
Yuma, AZ 85364
Phone: (928) 819-0825
Fax: (928) 819-0826
www.dahlrobinson.com

DATE:	DRAWINGS ISSUE RECORD:
8/2/2024	REVISED PER CITY COMMENTS