

T:\2024\12\04\12_MUSD_Chooose_Academy\CAD\2024\12\04\12_C3.X SITE.dwg
6/6/2024 4:43 PM


1

2

3

4

5

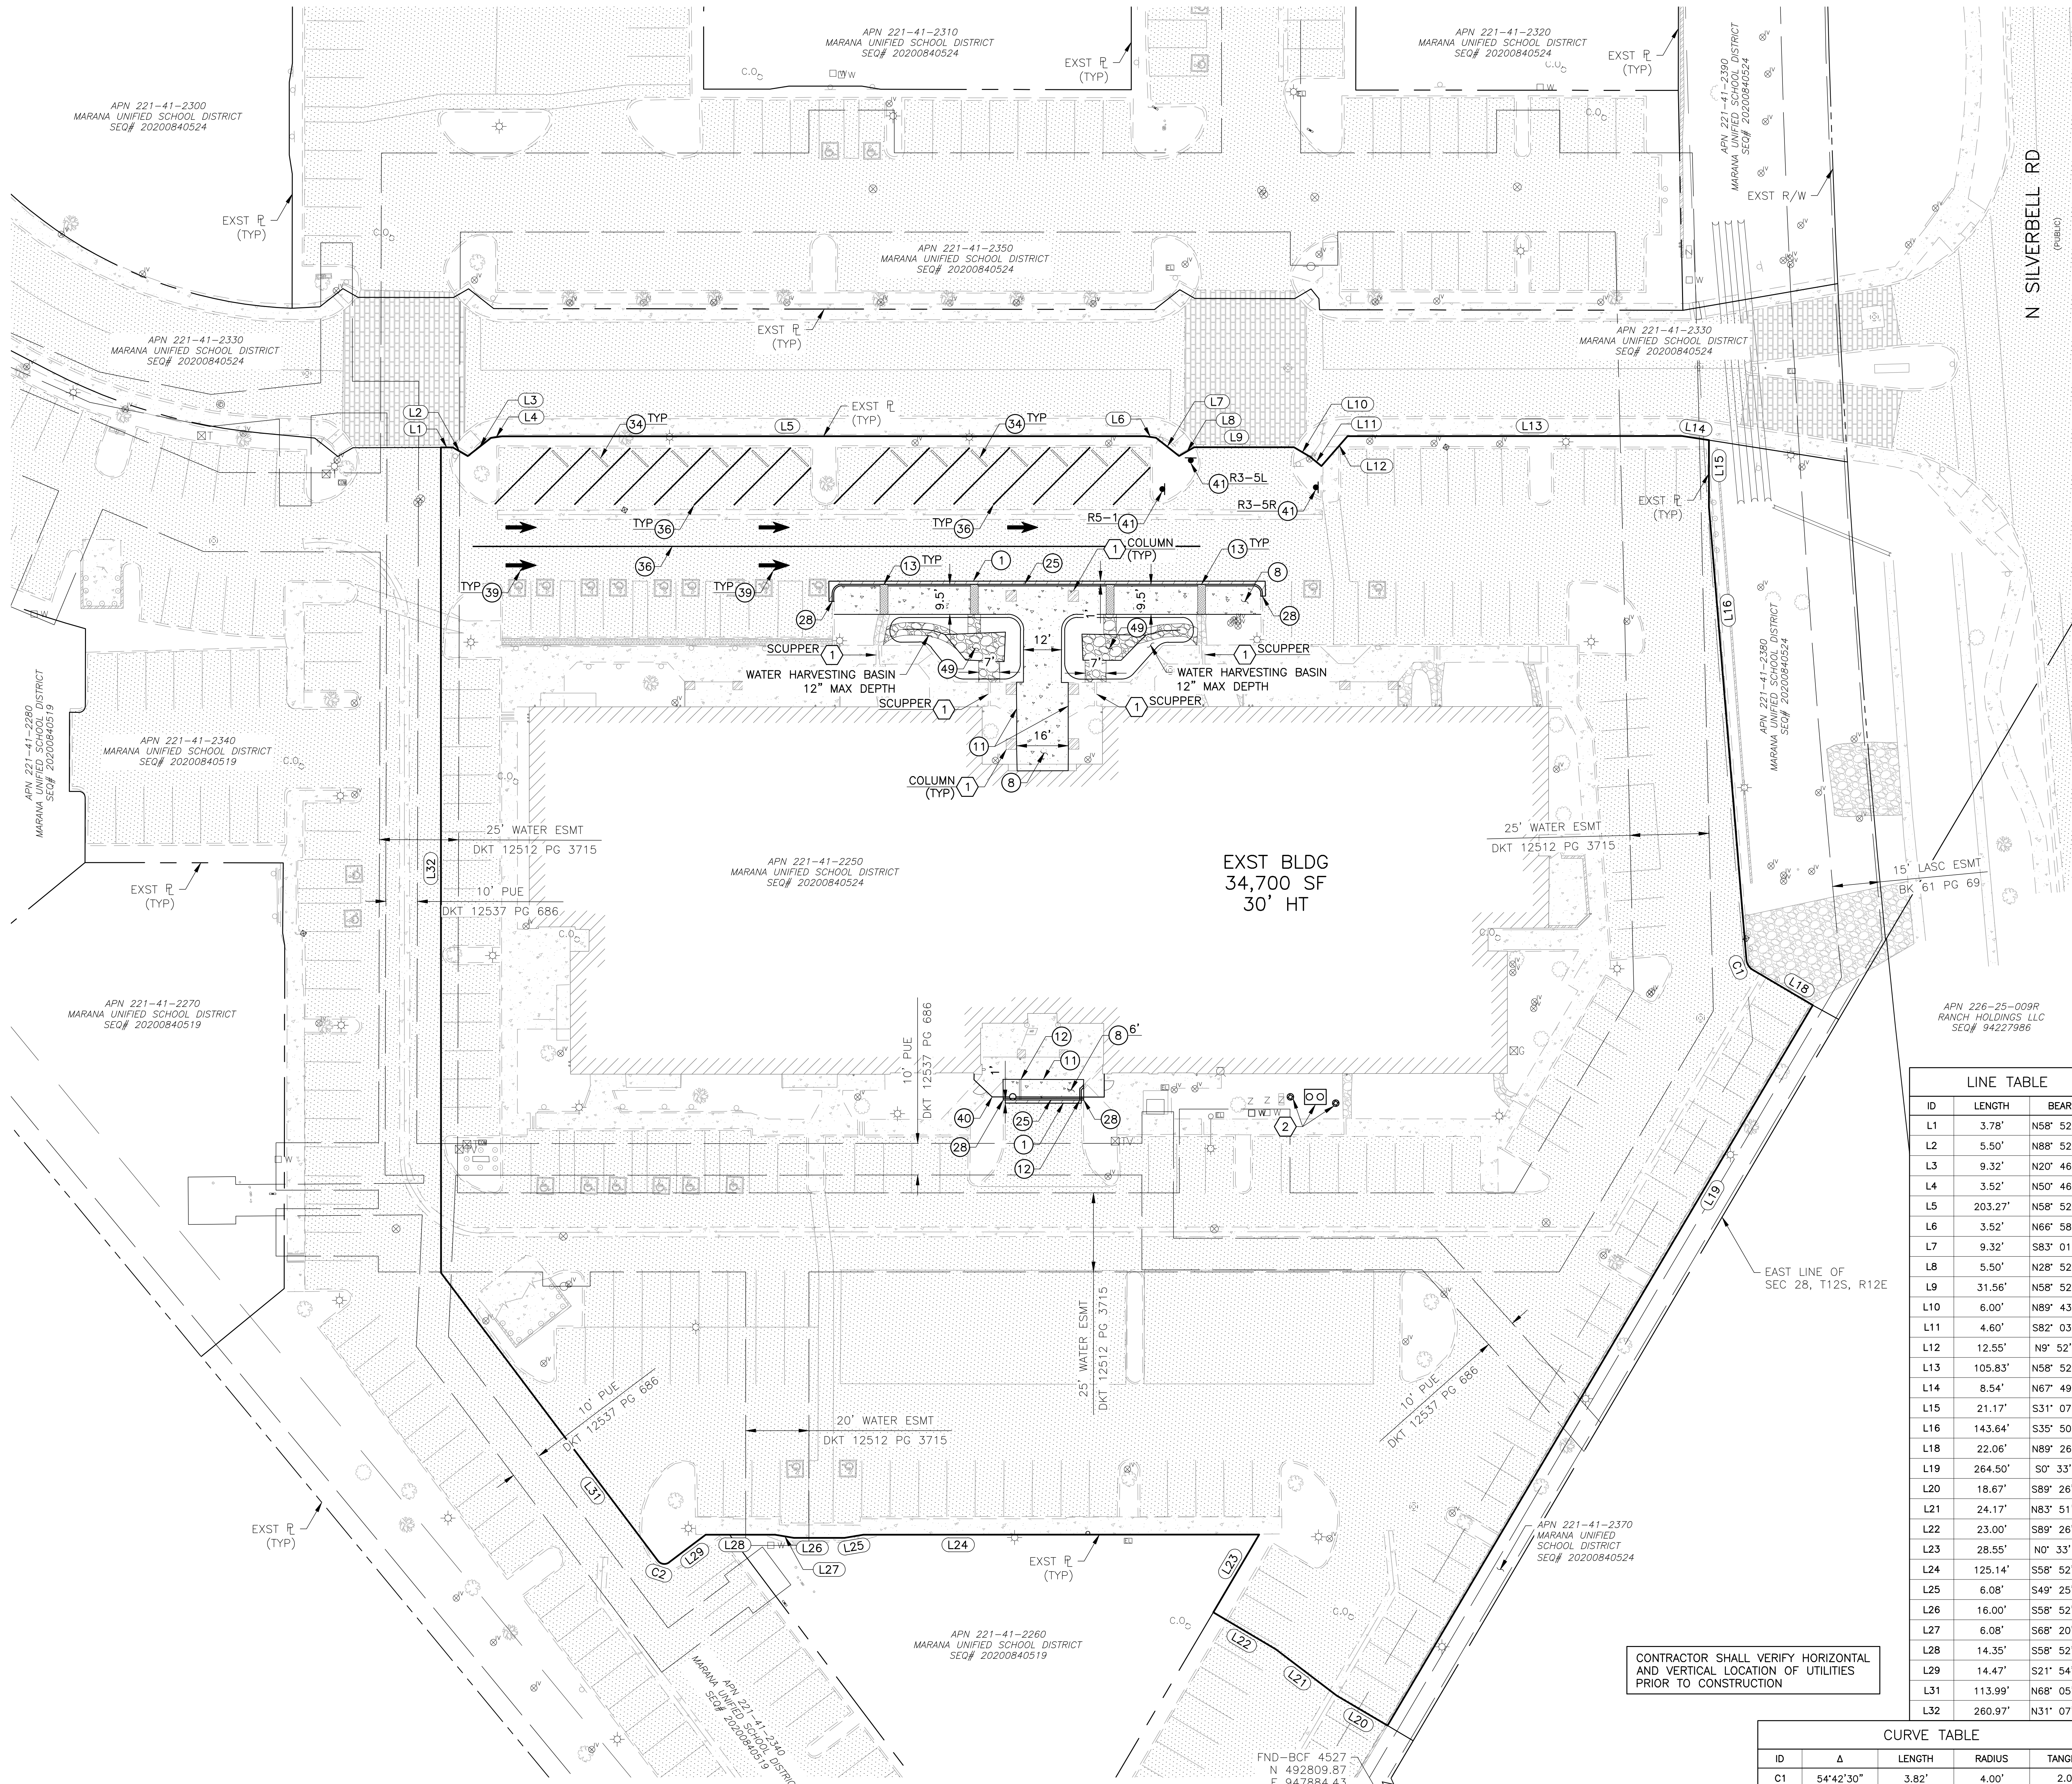

CONTRACTOR SHALL VERIFY HORIZONTAL
AND VERTICAL LOCATION OF UTILITIES
PRIOR TO CONSTRUCTION

LINE TABLE		
ID	LENGTH	BEARING
L1	3.78'	N58° 52' 53"E
L2	5.50'	N88° 52' 53"E
L3	9.32'	N20° 46' 52"E
L4	3.52'	N50° 46' 52"E
L5	203.27'	N58° 52' 53"E
L6	3.52'	N66° 58' 54"E
L7	9.32'	S83° 01' 06"E
L8	5.50'	N28° 52' 53"E
L9	31.56'	N58° 52' 53"E
L10	6.00'	N89° 43' 58"E
L11	4.60'	S82° 03' 27"E
L12	12.55'	N9° 52' 29"E
L13	105.83'	N58° 52' 53"E
L14	8.54'	N67° 49' 47"E
L15	21.17'	S31° 07' 07"E
L16	143.64'	S35° 50' 37"E
L18	22.06'	N89° 26' 53"E
L19	264.50'	S0° 33' 02"E
L20	18.67'	S89° 26' 53"W
L21	24.17'	N83° 51' 34"W
L22	23.00'	S89° 26' 53"W
L23	28.55'	N0° 33' 07"W
L24	125.14'	S58° 52' 53"W
L25	6.08'	S49° 25' 08"W
L26	16.00'	S58° 52' 53"W
L27	6.08'	S68° 20' 37"W
L28	14.35'	S58° 52' 53"W
L29	14.47'	S21° 54' 03"W
L31	113.99'	N68° 05' 57"W
L32	260.97'	N31° 07' 07"W

CURVE TABLE				
ID	Δ	LENGTH	RADIUS	TANGENT
C1	54°42'30"	3.82'	4.00'	2.07
C2	90°00'00"	3.93'	2.50'	2.50

- CONSTRUCTION NOTES
- 1

ASPH PVMT
MATCH EXST PAVEMENT THICKNESS
- 8

CONC SWLK, WIDTH PER PLAN
PAG STD DET 200
- 11

CONC SWLK, NEW TO EXST CONNECTION
PAG STD DET 203
- 12

SWLK SCUPPER, TYPE 1
CONNECT TO EXST SCUPPER
PAG STD DET 204
- 13

SWLK SCUPPER, TYPE 2
PAG STD DET 205
- 25

CONC VERT CURB, TYPE 2
PAG STD DET 209, H=6"
- 28

CONC CURB, NEW TO EXST CONNECTION
PAG STD DET 211
- 34

PRECAST CONC WHEEL STOP
DET 2, SHT C6.1
- 36

PVMT MARKING
4" WHITE STRIPE
PAG SPEC SECT 708
- 39

PVMT MARKING
THROUGH DIRECTIONAL ARROW
- 40

FENCE WITH PEDESTRAIN GATES
REFER TO ARCHITECTURAL PLAN FOR DETAILS
- 41

TRAFFIC SIGN & POST
ADOT TYPE PER PLAN, DET 3, SHT C6.1
- 49

RIPRAP OVER FILTER FABRIC
D50=6", TH=12"
PAG SPEC SECT 913-.032 & 1014

REFERENCE NOTES

1

PROTECT IN PLACE


2

GREASE INTERCEPTOR & APPURTENANCES
REFER TO PLUMBING PLAN


- GENERAL NOTES
- 1

CONTRACTOR SHALL REFER TO ARCHITECTURAL
PLANS FOR ALL CUSTOM HARDSCAPE FINISHES,
COLORS, JOINT LAYOUTS, GEOMETRIC LAYOUTS,
& ADDITIONAL INFORMATION.
- 2

EXISTING OVERHEAD CANOPY COLUMNS SHALL
BE PROTECTED IN PLACE. REFER TO
ARCHITECTURAL PLAN FOR MORE DETAILS.

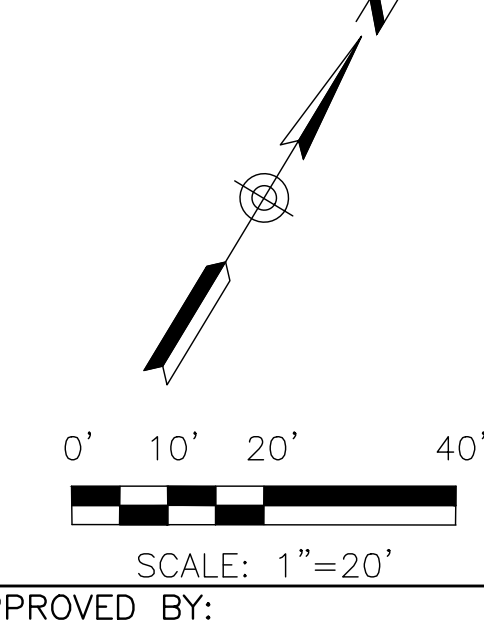

APPROVED BY:

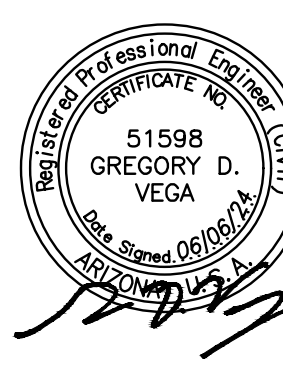

ICHOOSE ACADEMY AT SILVERBELL
COMPLEX FOR ADVANCED PROFESSIONAL SKILLS
8333 N. SILVERBELL RD. TUCSON, AZ 85743

CONSTRUCTION
DOCUMENTS
06/12/2024
REVISIONS

TOWN OF MARANA
PROJECT #

3023187-00
SITE PLAN

C3.1