


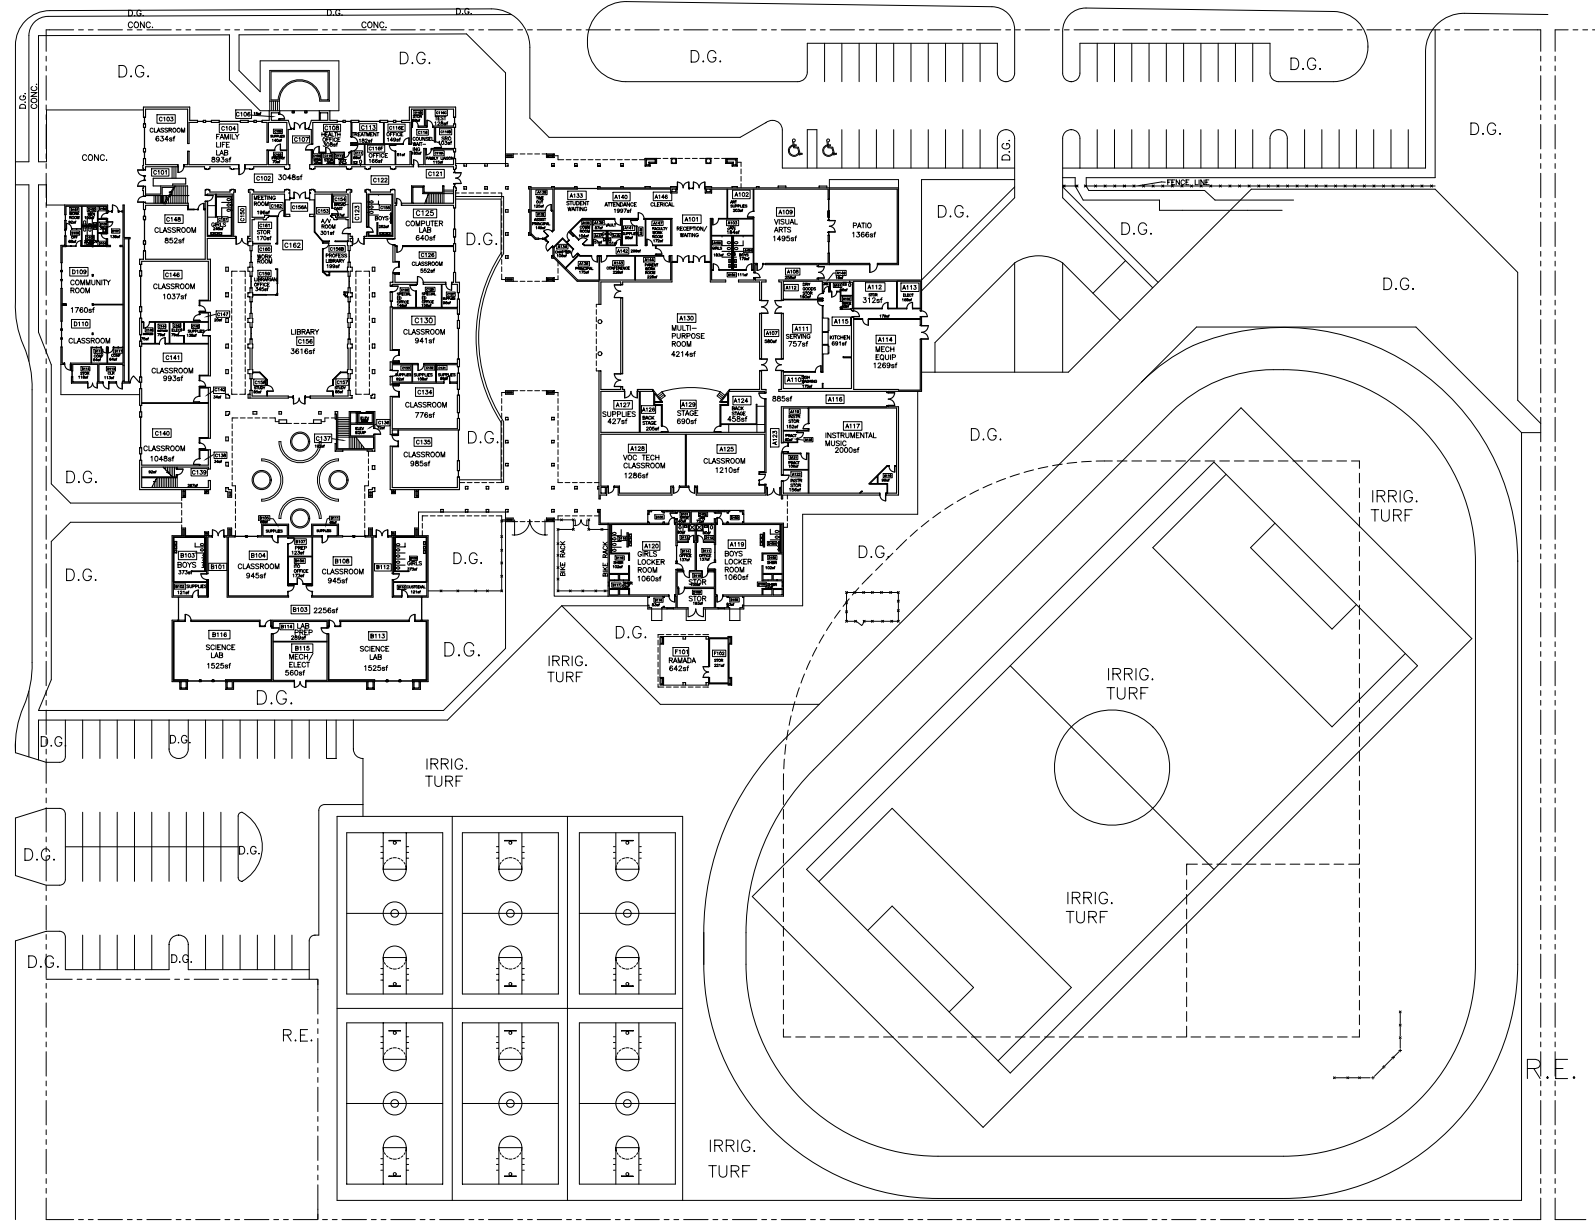

9TH AVENUE

44TH STREET




Wakefield m.s.

THIS DRAWING IS TO BE USED FOR GENERAL REFERENCE ONLY.
DO NOT SCALE DRAWING. FOR DETAILS AND DIMENSIONS,
REFER TO CONSTRUCTION DRAWINGS AND SITE VERIFY EXISTING
CONDITIONS AND DIMENSIONS.



9TH AVENUE

Wakefield m.s.

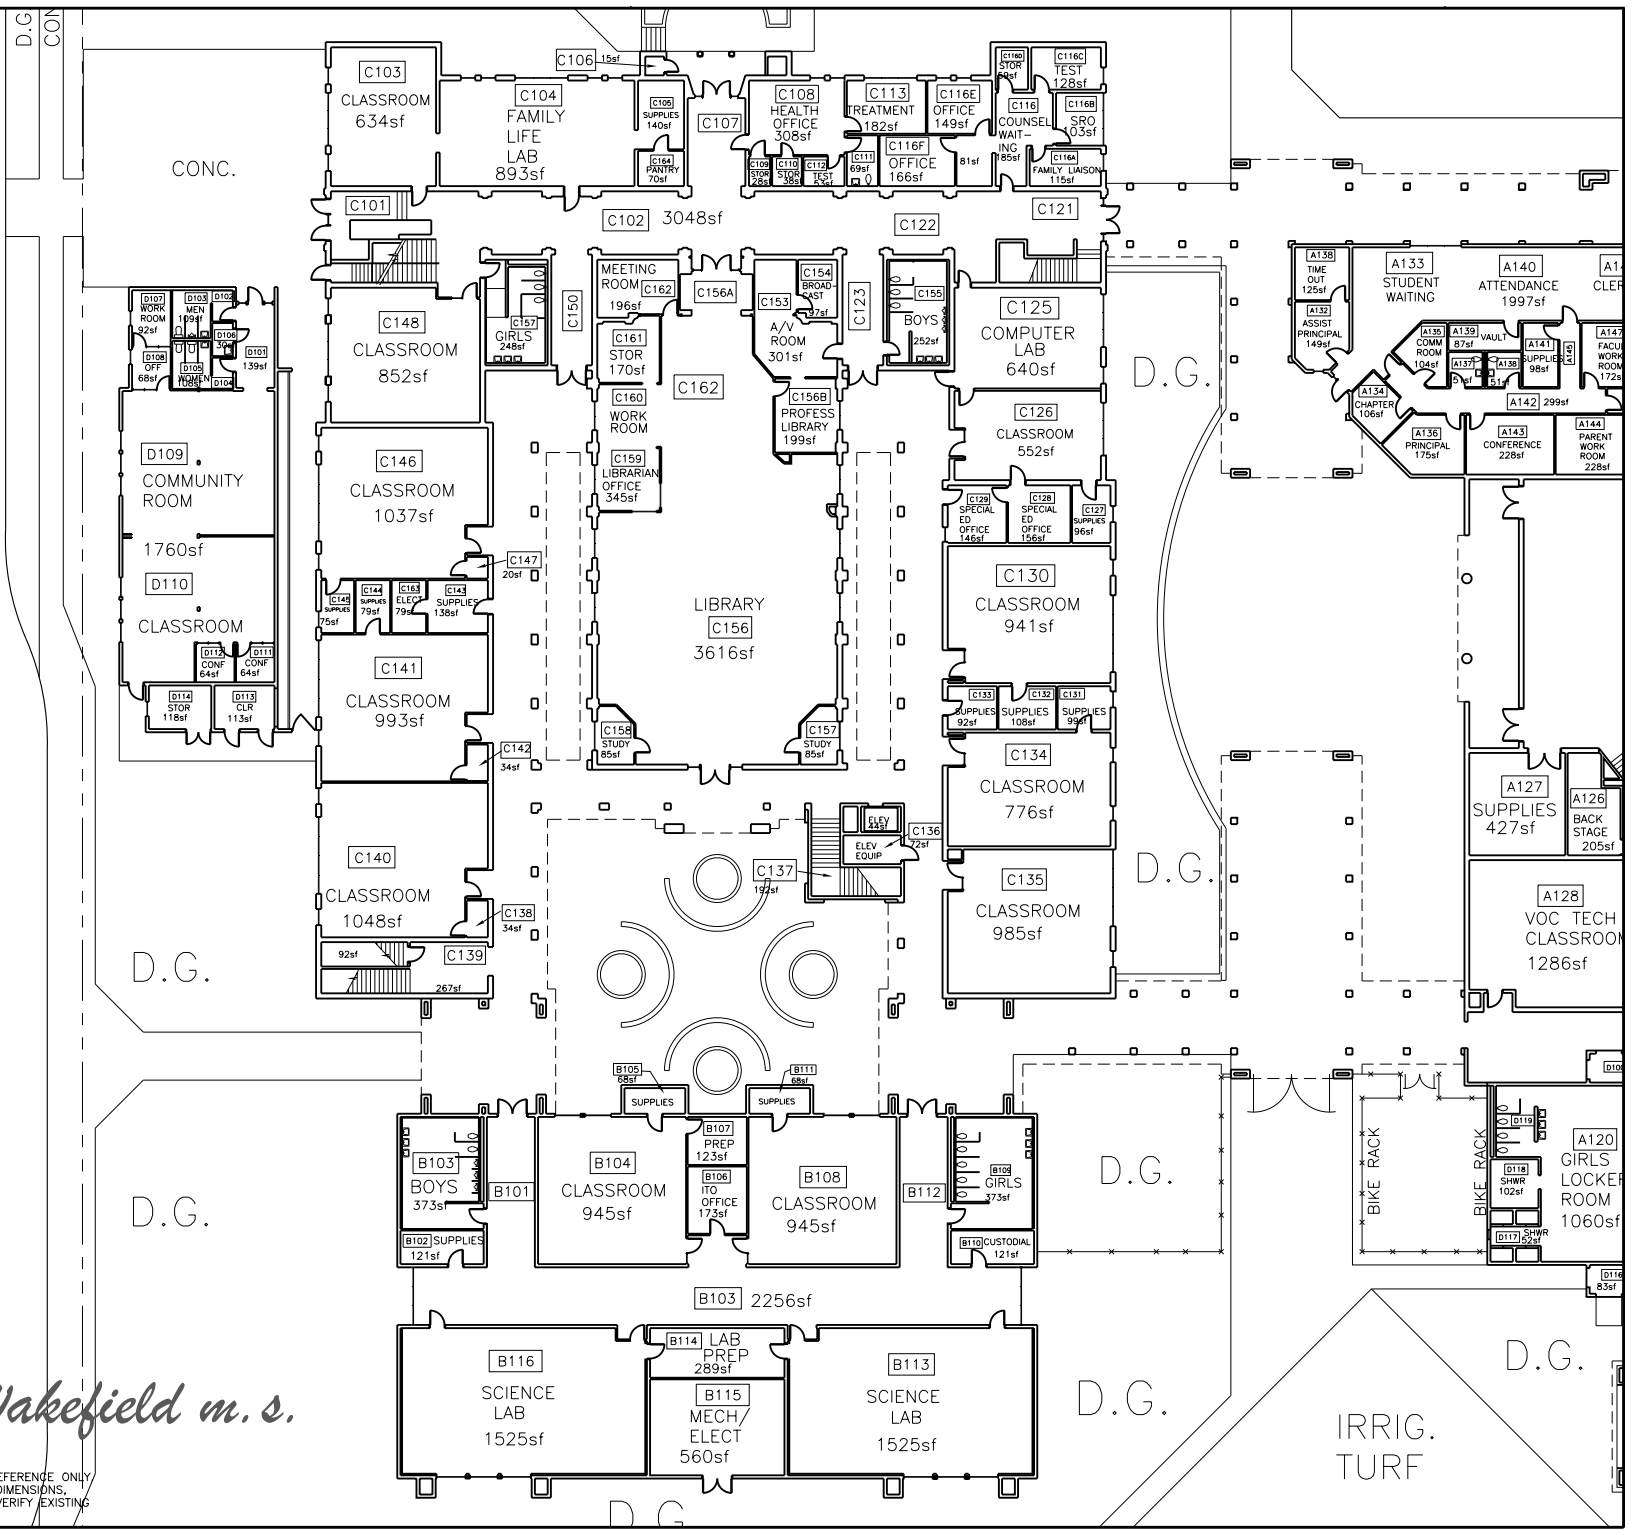

THIS DRAWING IS TO BE USED FOR GENERAL REFERENCE ONLY. DO NOT SCALE DRAWING. FOR DETAILS AND DIMENSIONS, REFER TO CONSTRUCTION DRAWINGS AND SITE VERIFY EXISTING CONDITIONS AND DIMENSIONS.

