


THIS DRAWING IS TO BE USED FOR GENERAL REFERENCE ONLY.
 DO NOT SCALE DRAWING. FOR DETAILS AND DIMENSIONS,
 REFER TO CONSTRUCTION DRAWINGS AND SITE VERIFY EXISTING
 CONDITIONS AND DIMENSIONS.

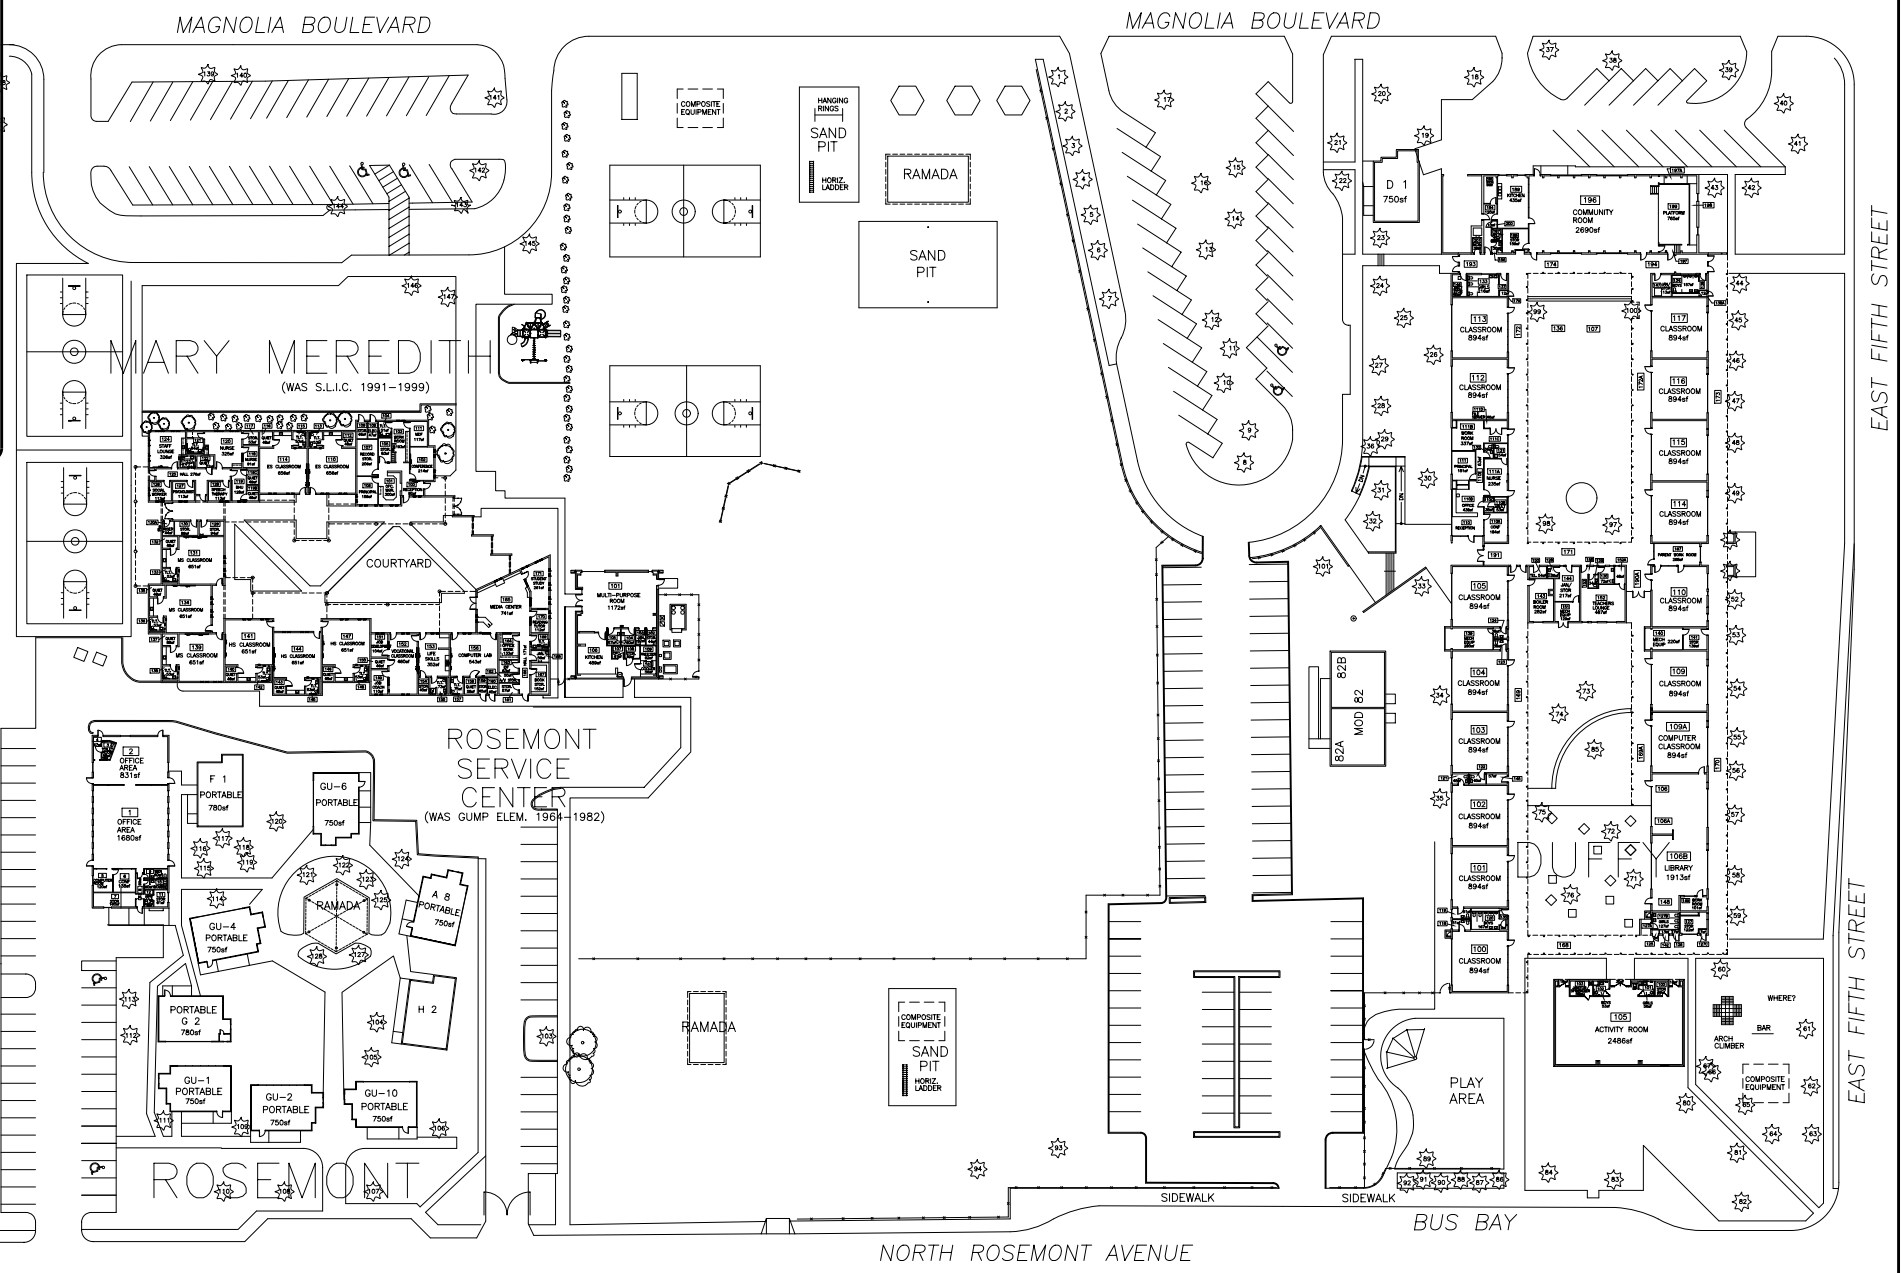


Duffy elem. - Site

THIS DRAWING IS TO BE USED FOR GENERAL REFERENCE ONLY.

 DO NOT SCALE DRAWING. FOR DETAILS AND DIMENSIONS,

 REFER TO CONSTRUCTION DRAWINGS AND SITE VERIFY EXISTING


 CONDITIONS AND DIMENSIONS.

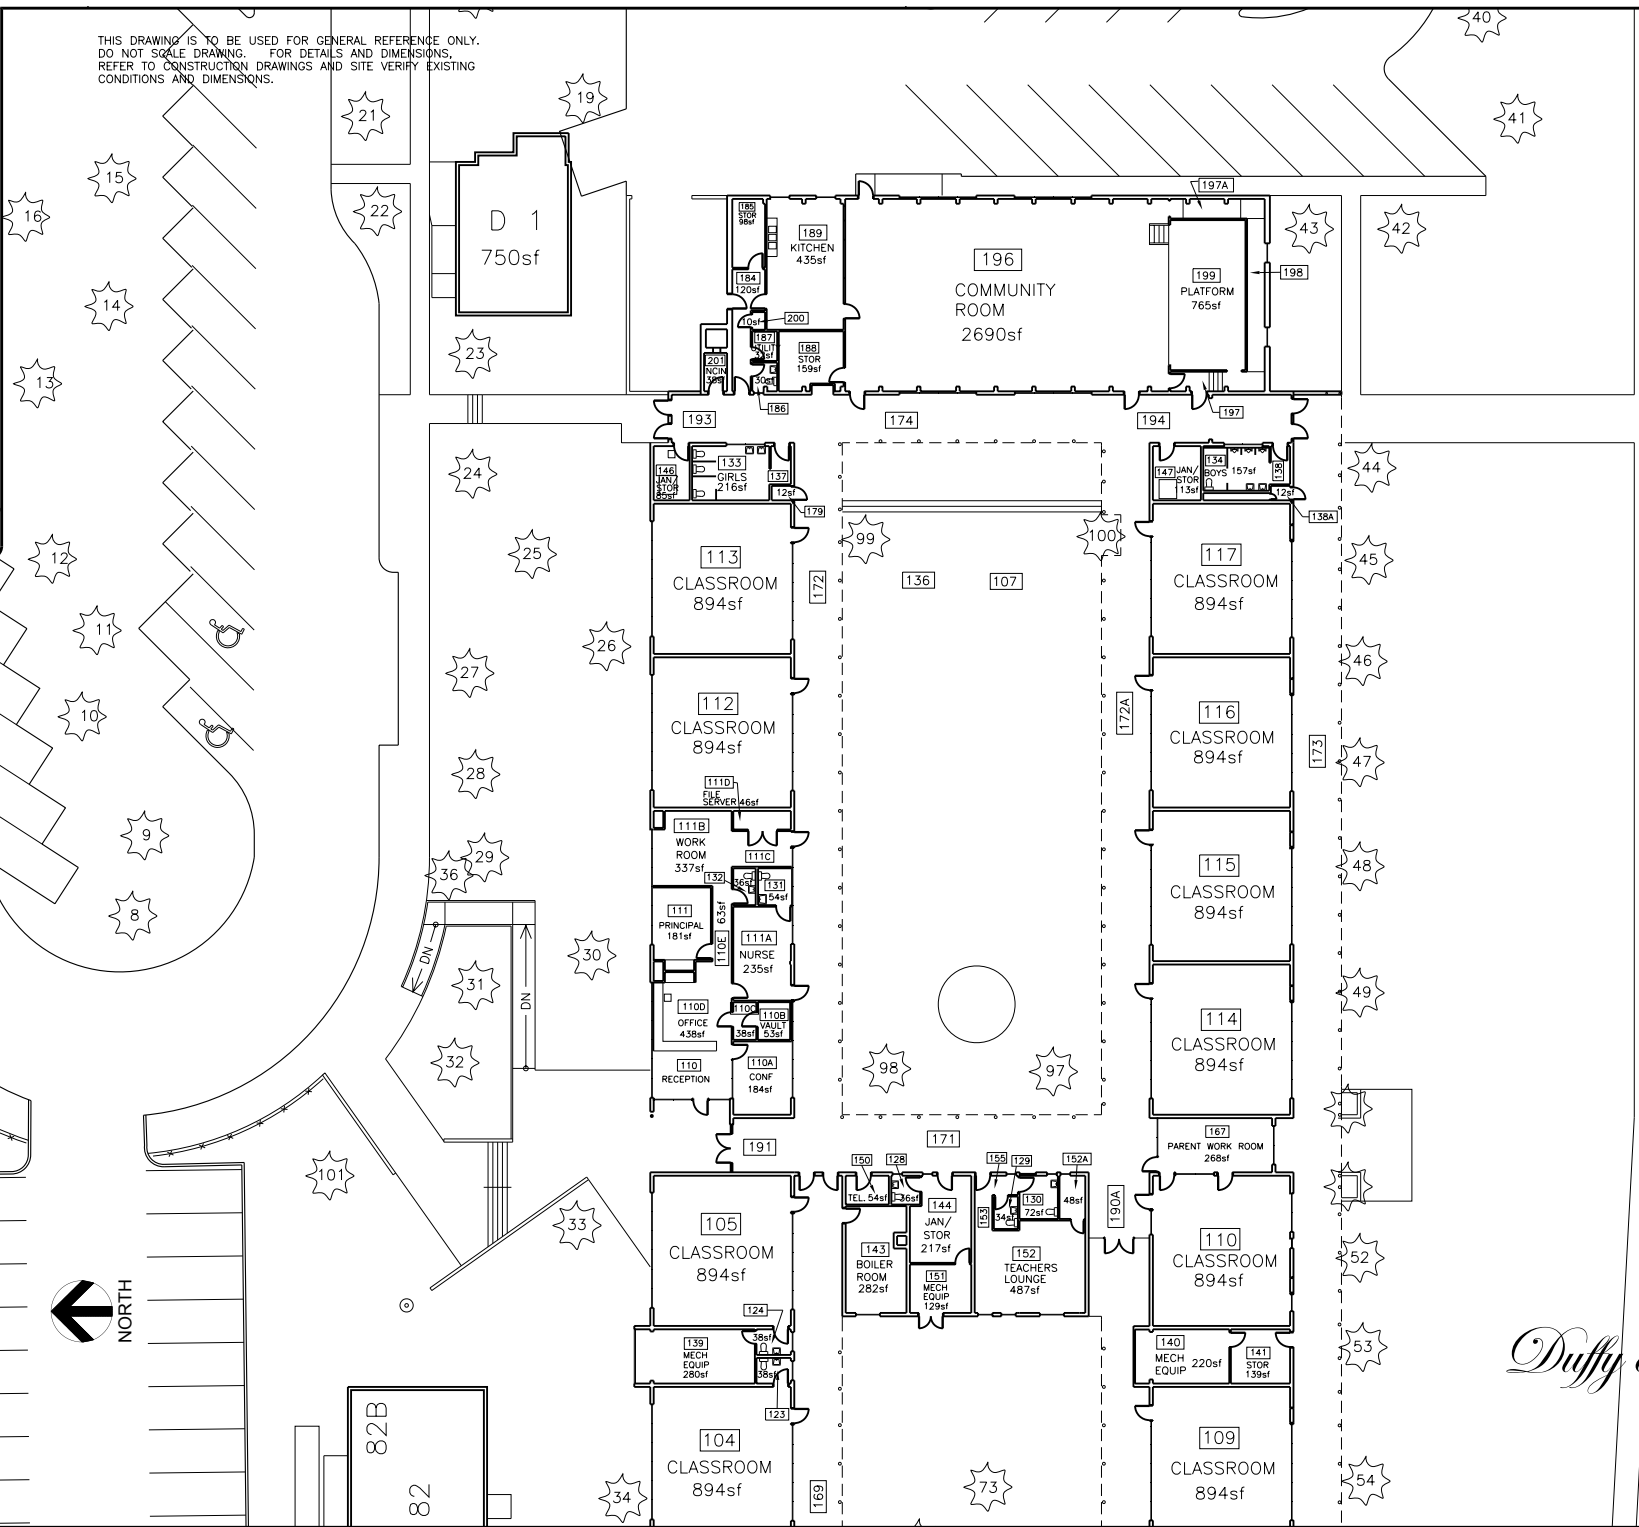

EAST FIFTH STREET

Duffy elem.




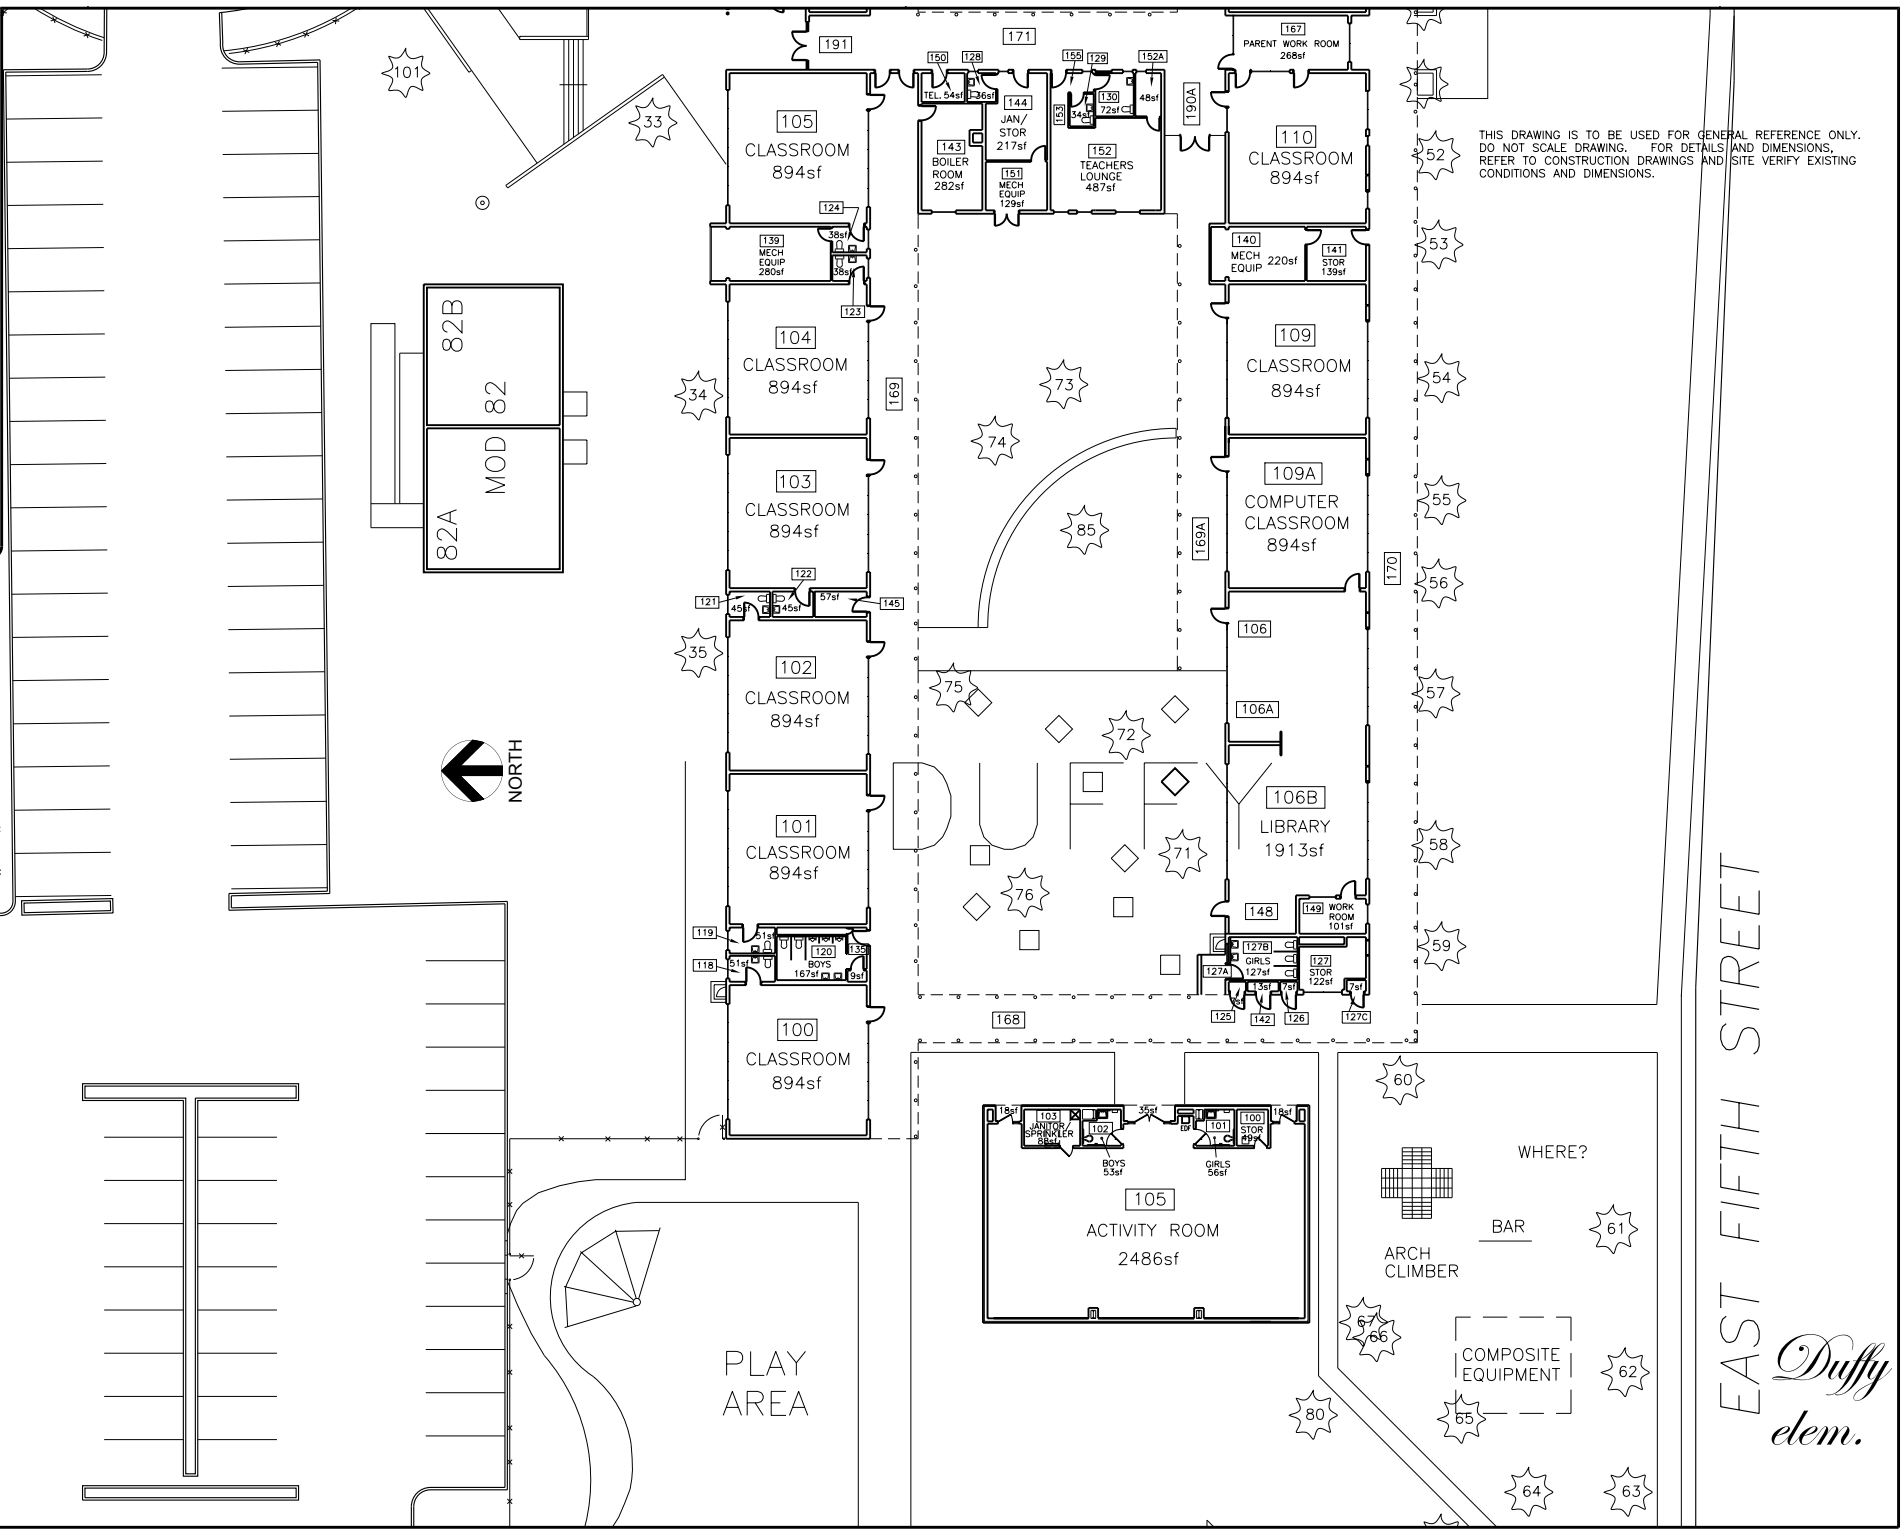

THIS DRAWING IS TO BE USED FOR GENERAL REFERENCE ONLY. DO NOT SCALE DRAWING. FOR DETAILS AND DIMENSIONS, REFER TO CONSTRUCTION DRAWINGS AND SITE. VERIFY EXISTING CONDITIONS AND DIMENSIONS.

EAST FIFTH STREET

Duffy
elem.

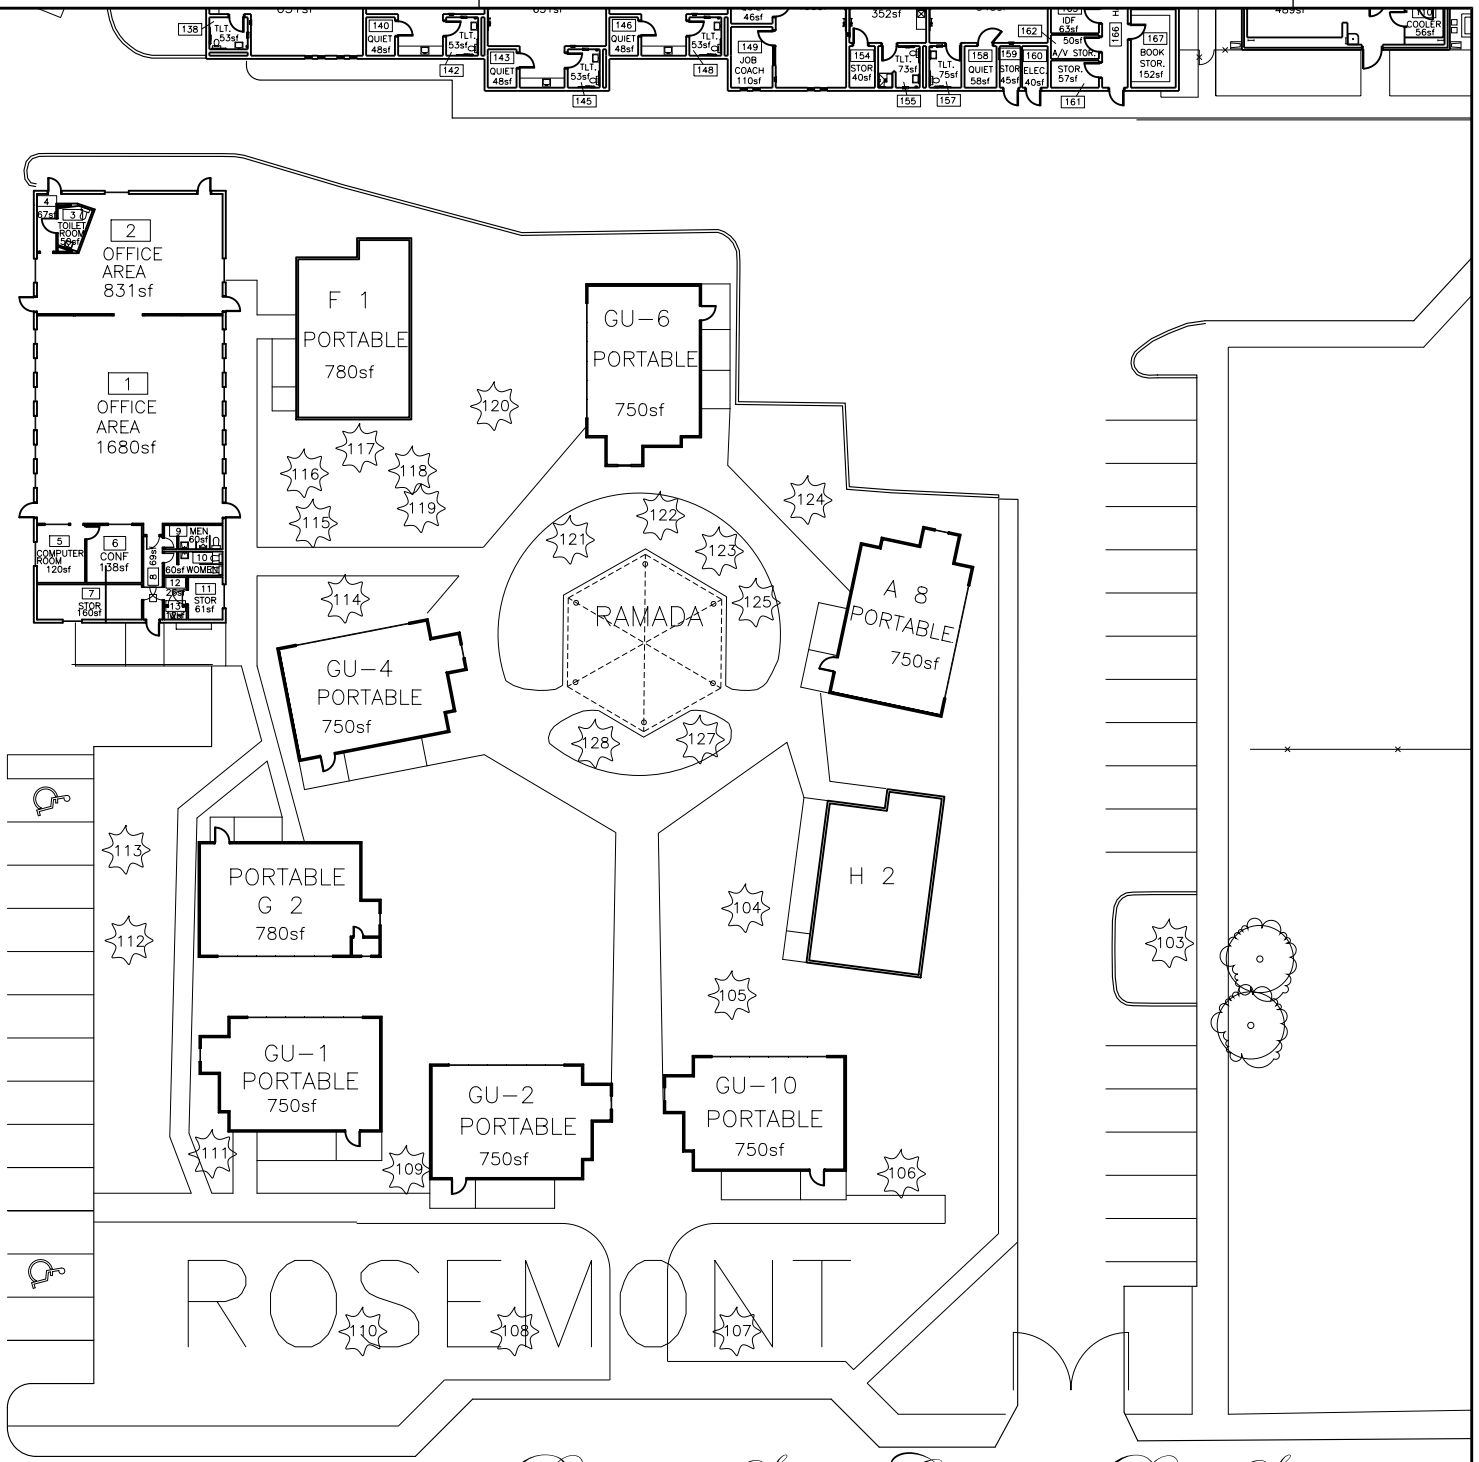

ROSEMONT

Rosemont Service Center @ Duffy Site

THIS DRAWING IS TO BE USED FOR GENERAL REFERENCE ONLY. DO NOT SCALE DRAWING. FOR DETAILS AND DIMENSIONS, REFER TO CONSTRUCTION DRAWINGS AND SITE VERIFY EXISTING CONDITIONS AND DIMENSIONS.




THIS DRAWING IS TO BE USED FOR GENERAL REFERENCE ONLY.
DO NOT SCALE DRAWING. FOR DETAILS AND DIMENSIONS,
REFER TO CONSTRUCTION DRAWINGS AND SITE VERIFY EXISTING
CONDITIONS AND DIMENSIONS.






NORTH

MARY MEREDITH

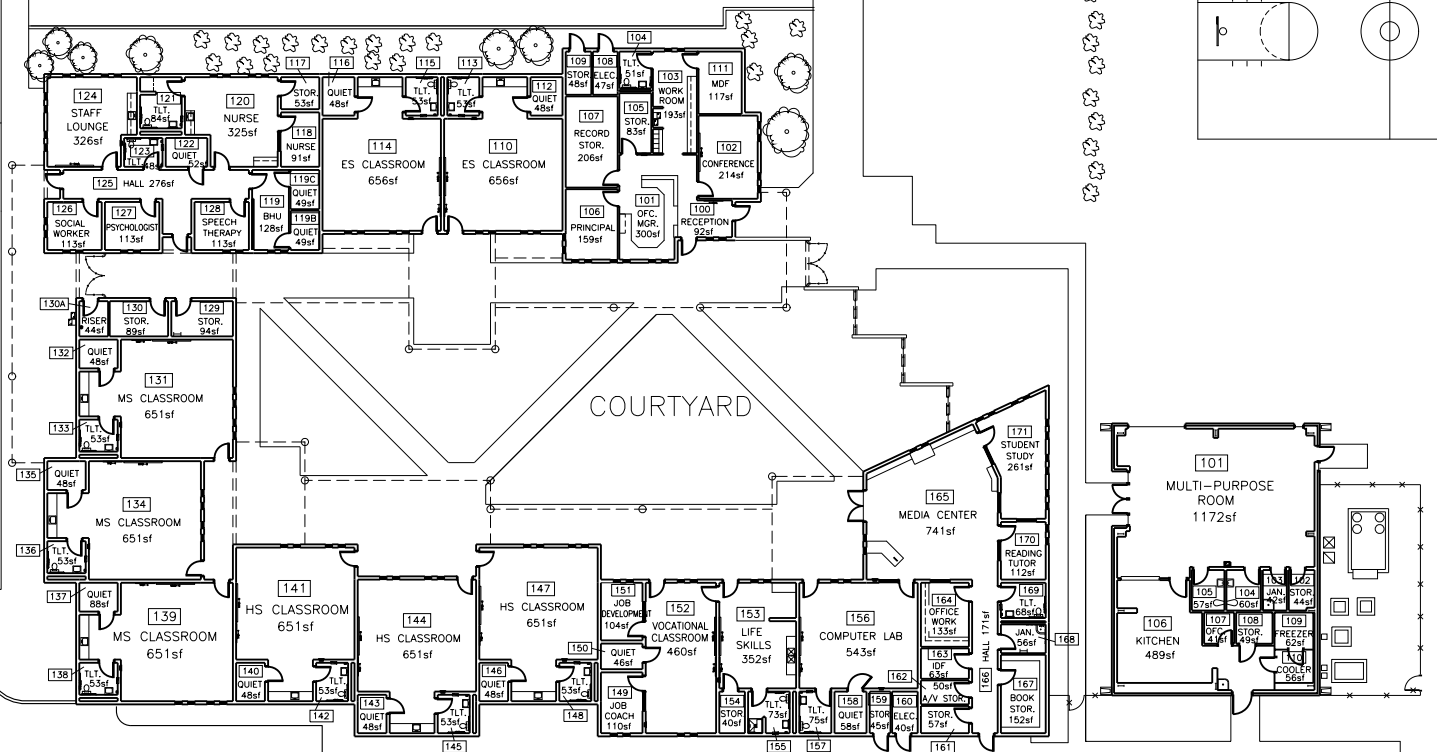

Mary Meredith K-12

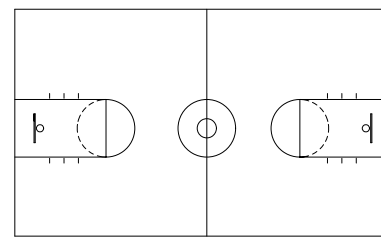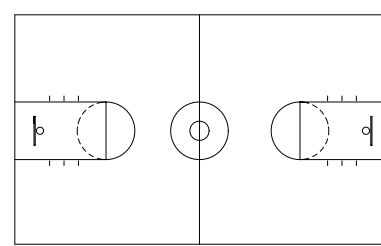

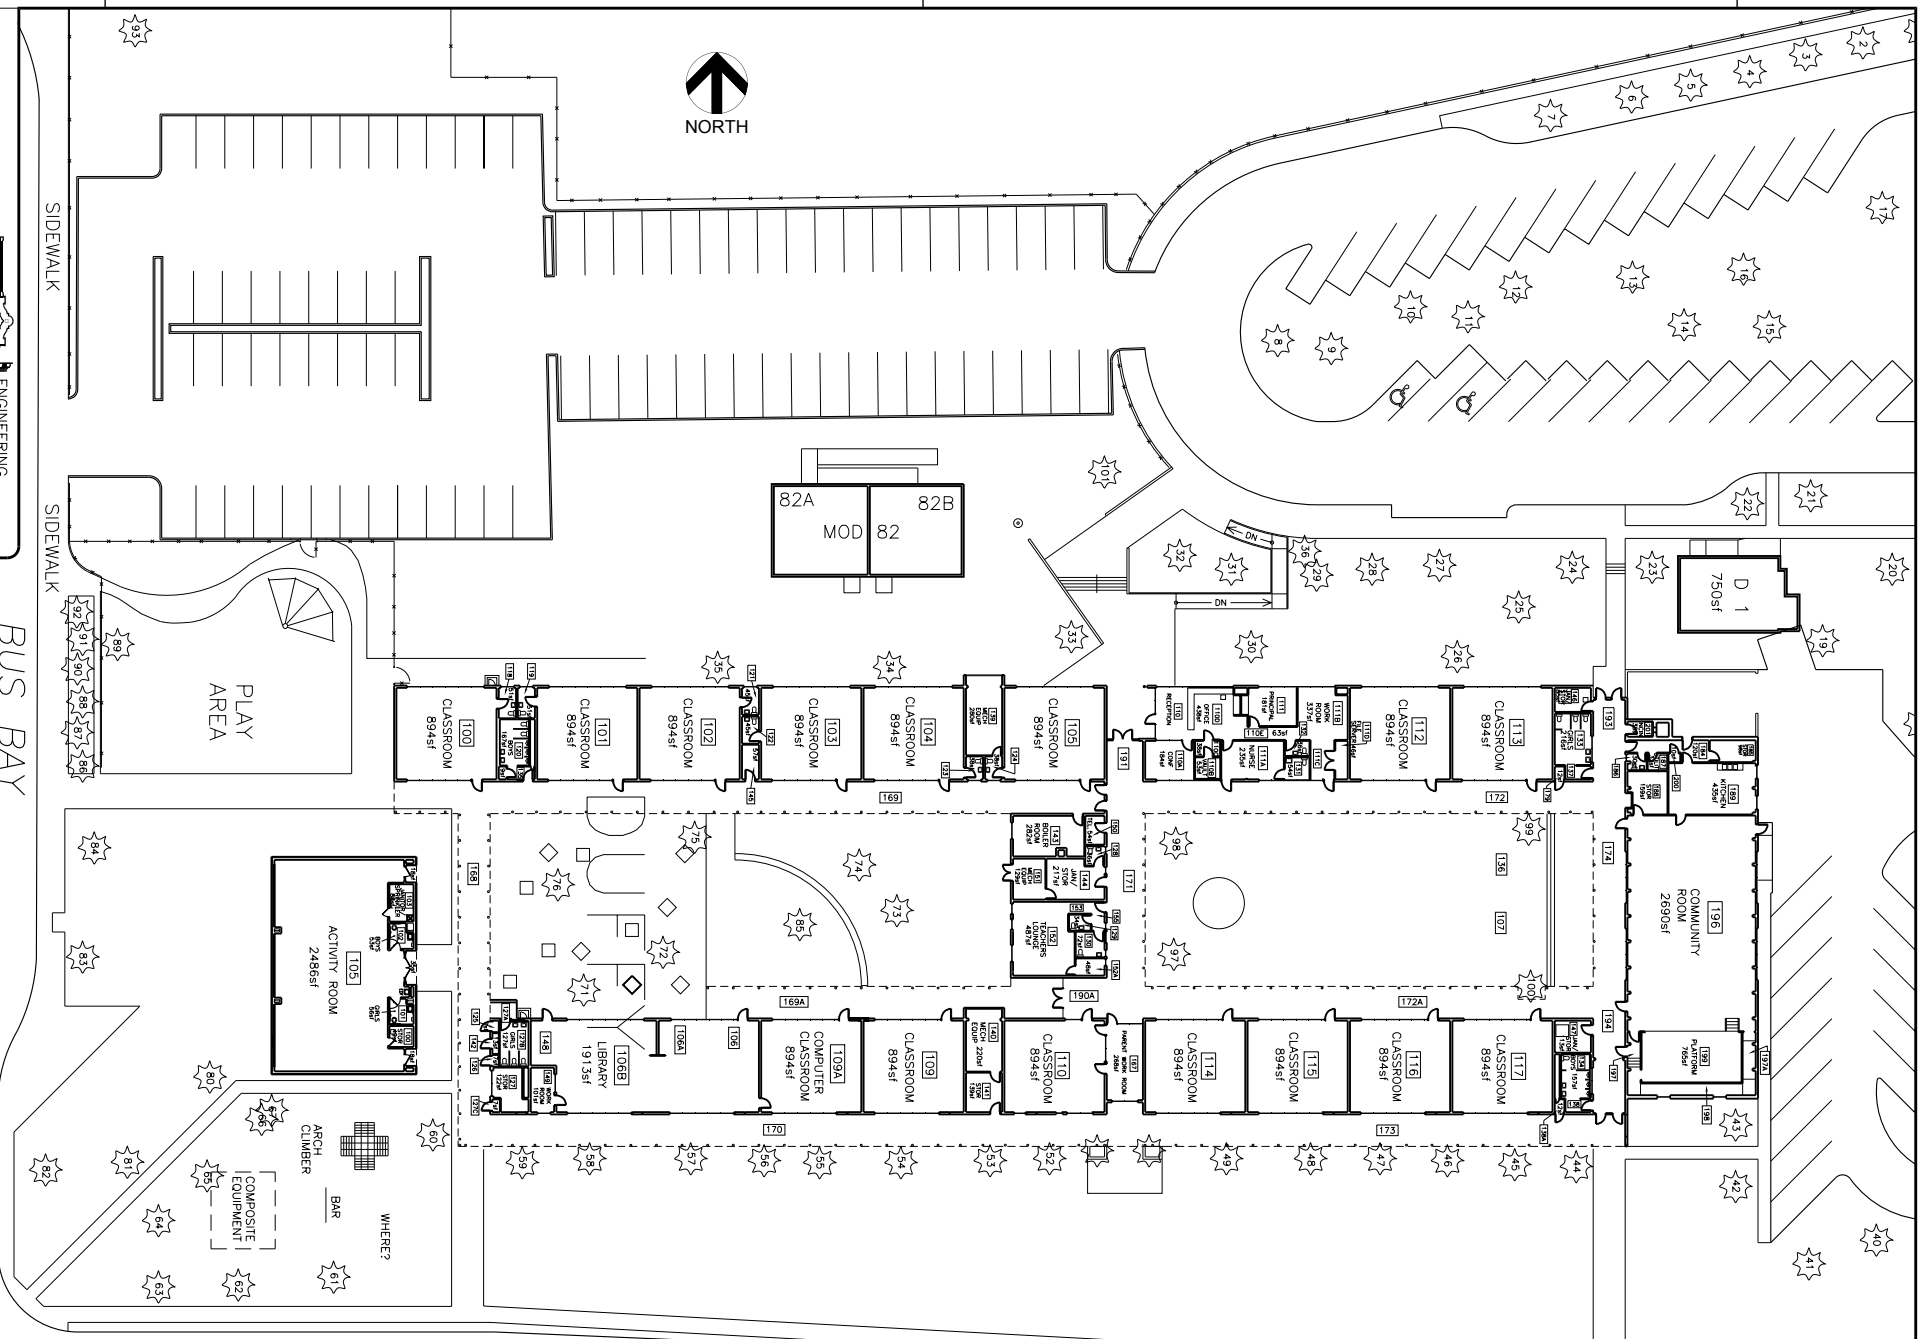


EAST FIFTH STREET

Duffy elem.

EAST FIFTH STREET

THIS DRAWING IS TO BE USED FOR GENERAL REFERENCE ONLY.
DO NOT SCALE DRAWING. FOR DETAILS AND DIMENSIONS,
REFER TO CONSTRUCTION DRAWINGS AND SITE VERIFY EXISTING
CONDITIONS AND DIMENSIONS.

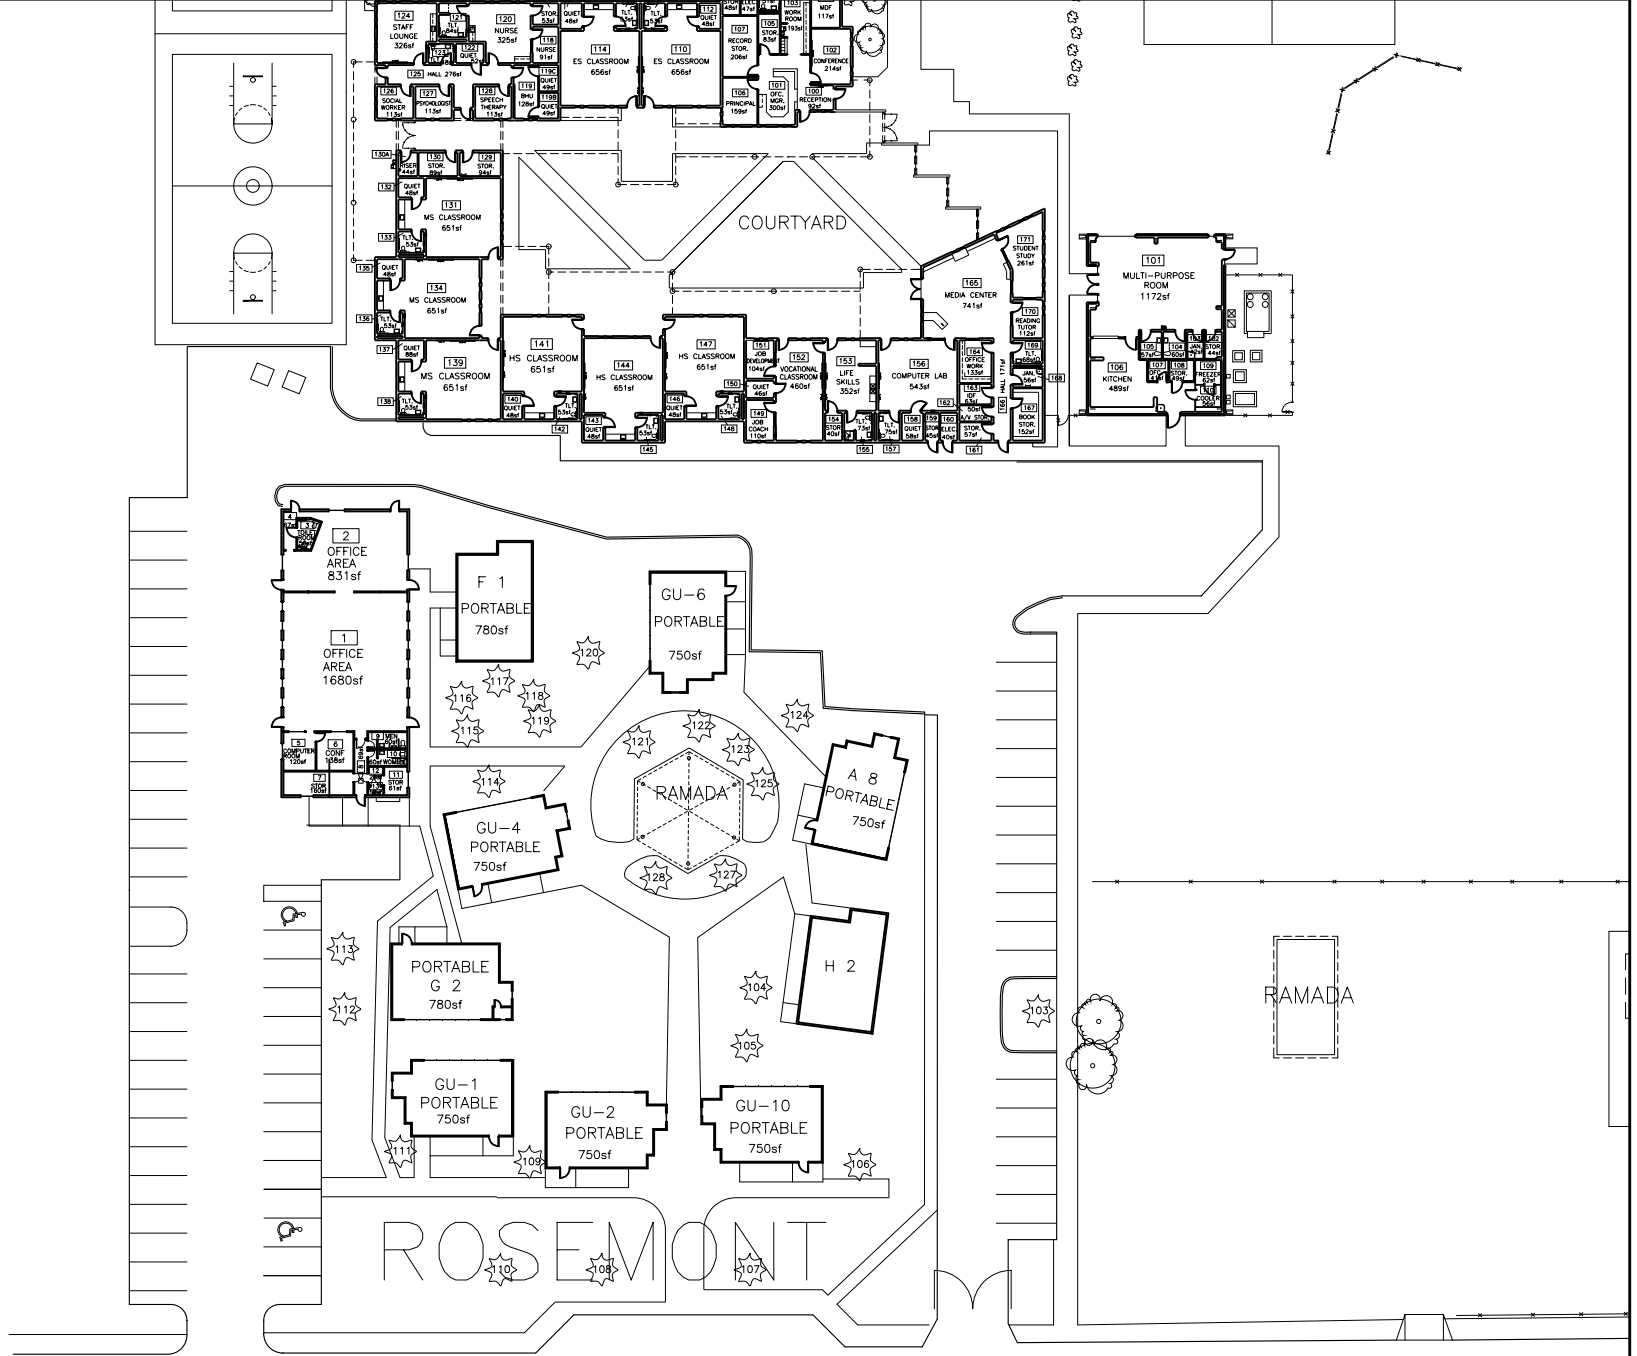

THIS DRAWING IS TO BE USED FOR GENERAL REFERENCE ONLY.
DO NOT SCALE DRAWING. FOR DETAILS AND DIMENSIONS,
REFER TO CONSTRUCTION DRAWINGS AND SITE VERIFY EXISTING
CONDITIONS AND DIMENSIONS.

Rosemont