






Gale Elem.

- UTILITY SYMBOL KEY
- E — ELECTRIC LINE
 - G — GAS LINE
 - P — PHONE LINE
 - C — CABLE TV
 - F — FIRE ALARM
 - S — SMOKE DETECTOR
 - T — FIRE PROTECTION LINE
 - ST — STORM DRAINAGE
 - I — IRRIGATION
 - RW — RECLAIM WATER PIPING
 - W — WATER LINE

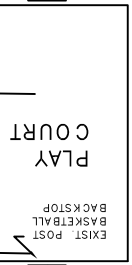



BUILT 1998
I.D. #1003
280 SQ. FT.

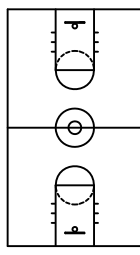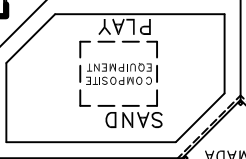

BLDG A ADD.
BUILT 1992
I.D. #1002
2,687 SQ. FT.

BLDG A
BUILT 1968
I.D. #1001
30,941 SQ. FT.

THIS DRAWING IS TO BE USED FOR GENERAL REFERENCE ONLY.
 REFER TO CONSTRUCTION DRAWINGS AND SITE VERIFY EXISTING
 CONDITIONS AND DIMENSIONS.

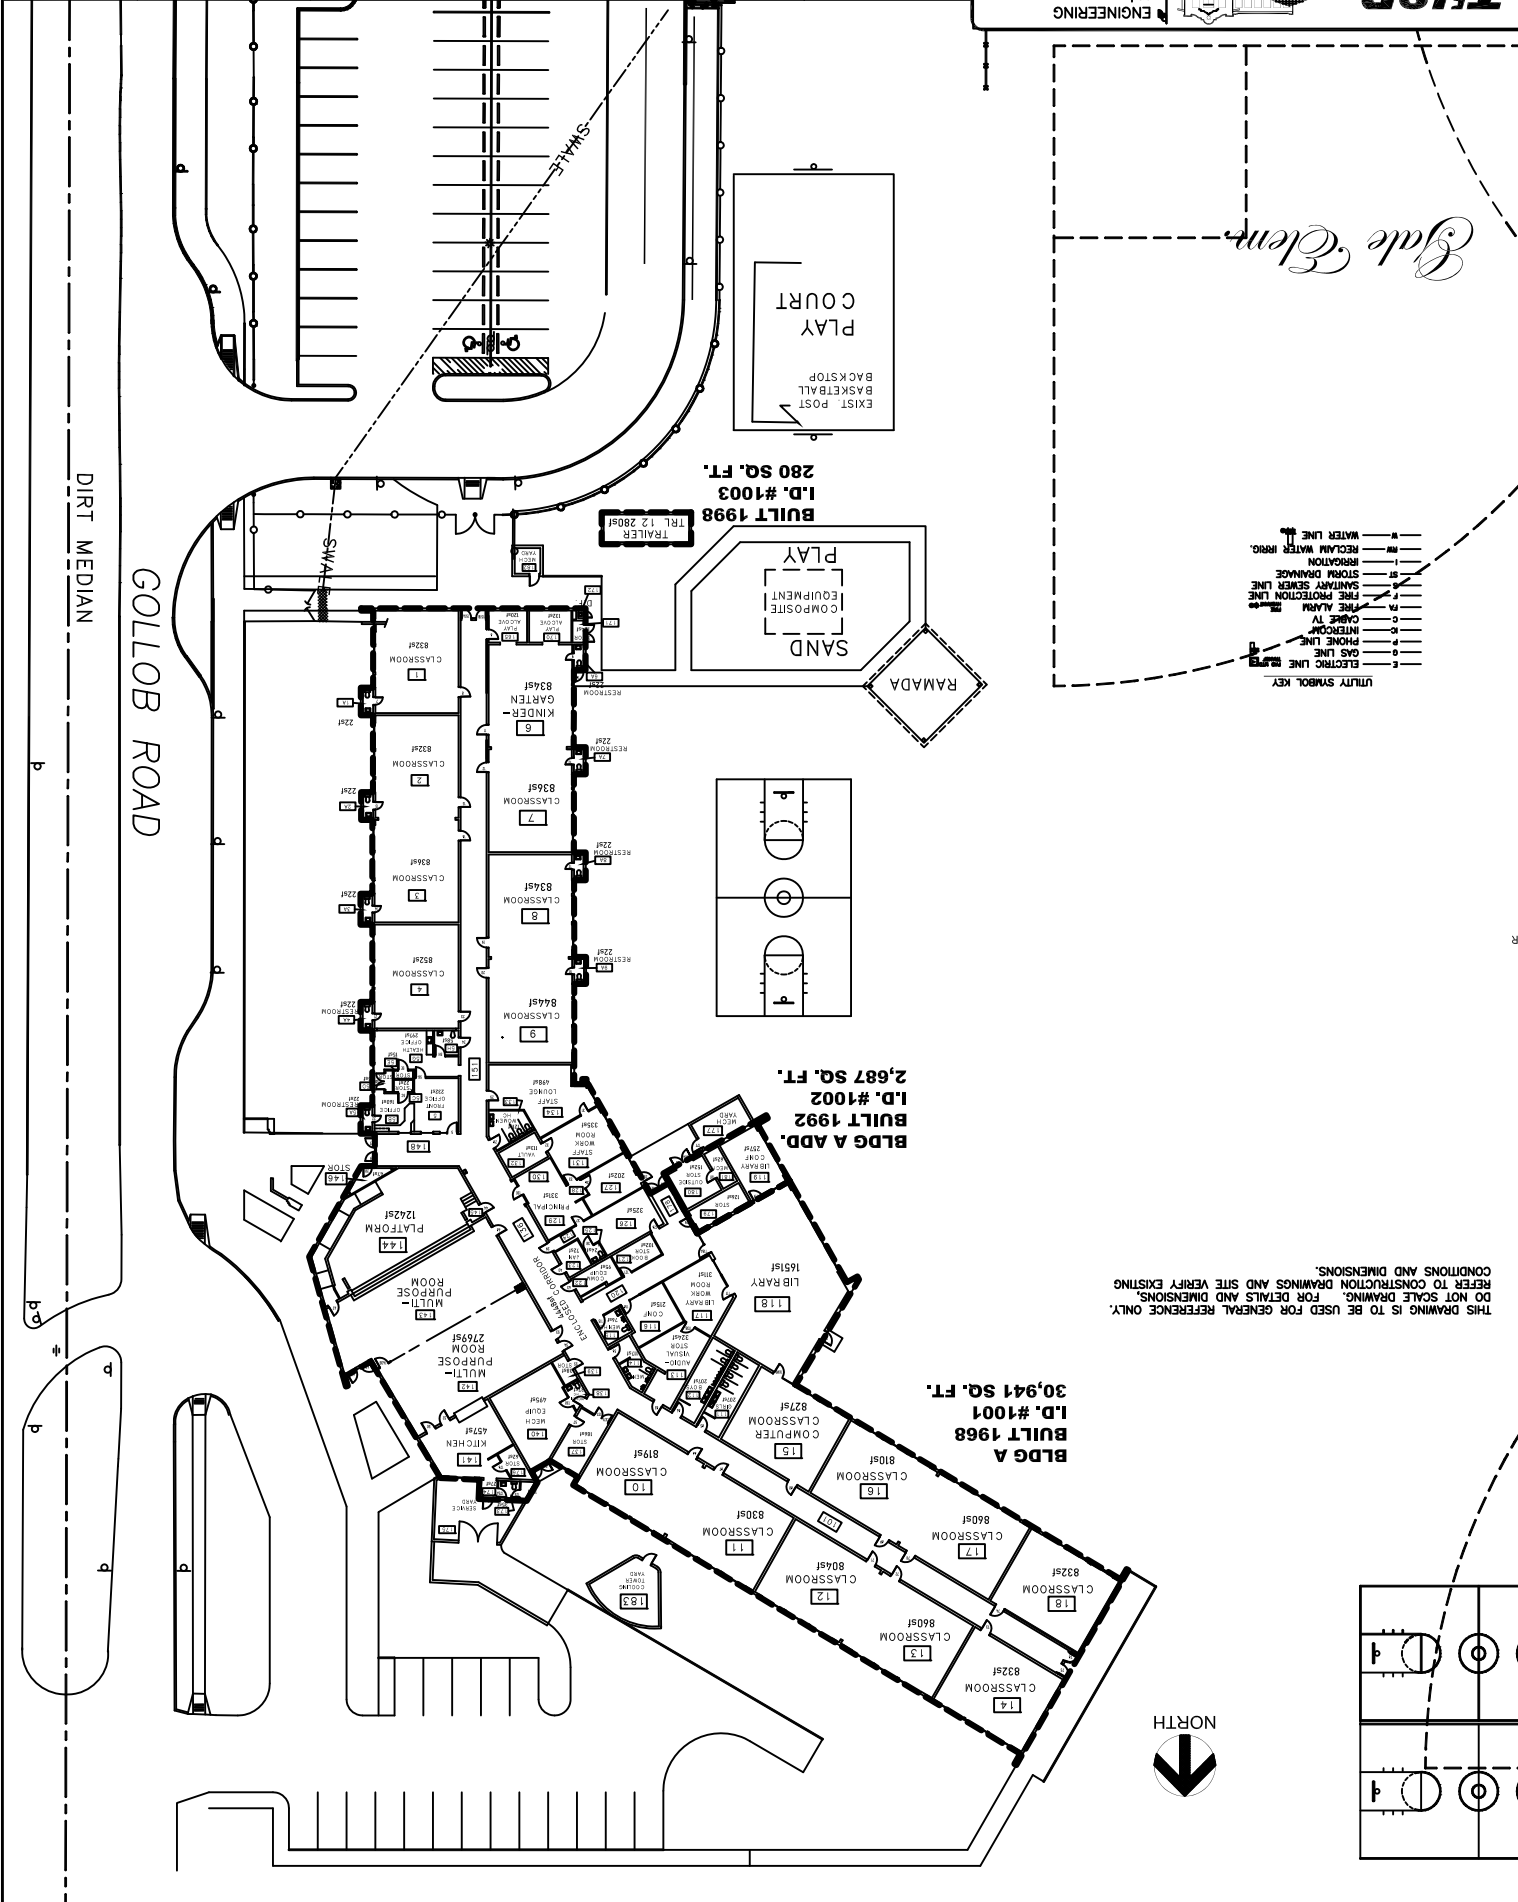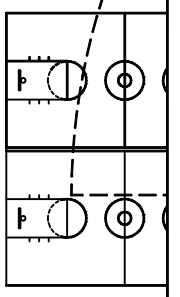

GOLLOB ROAD

DIRT MEDIAN